


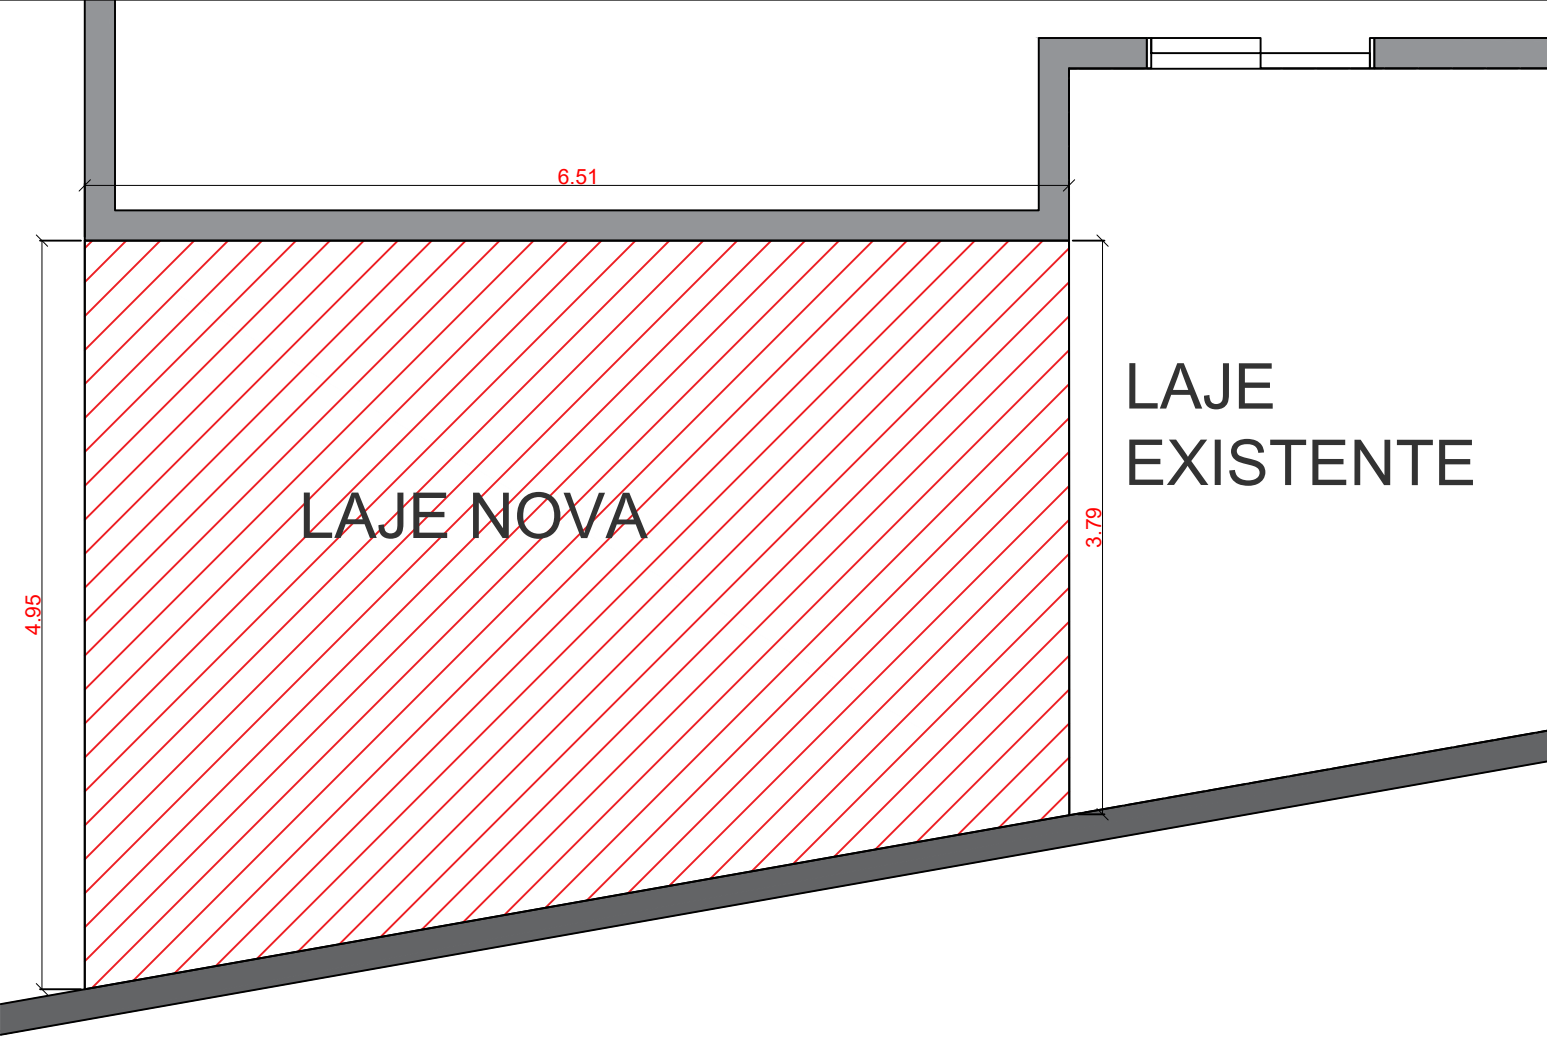


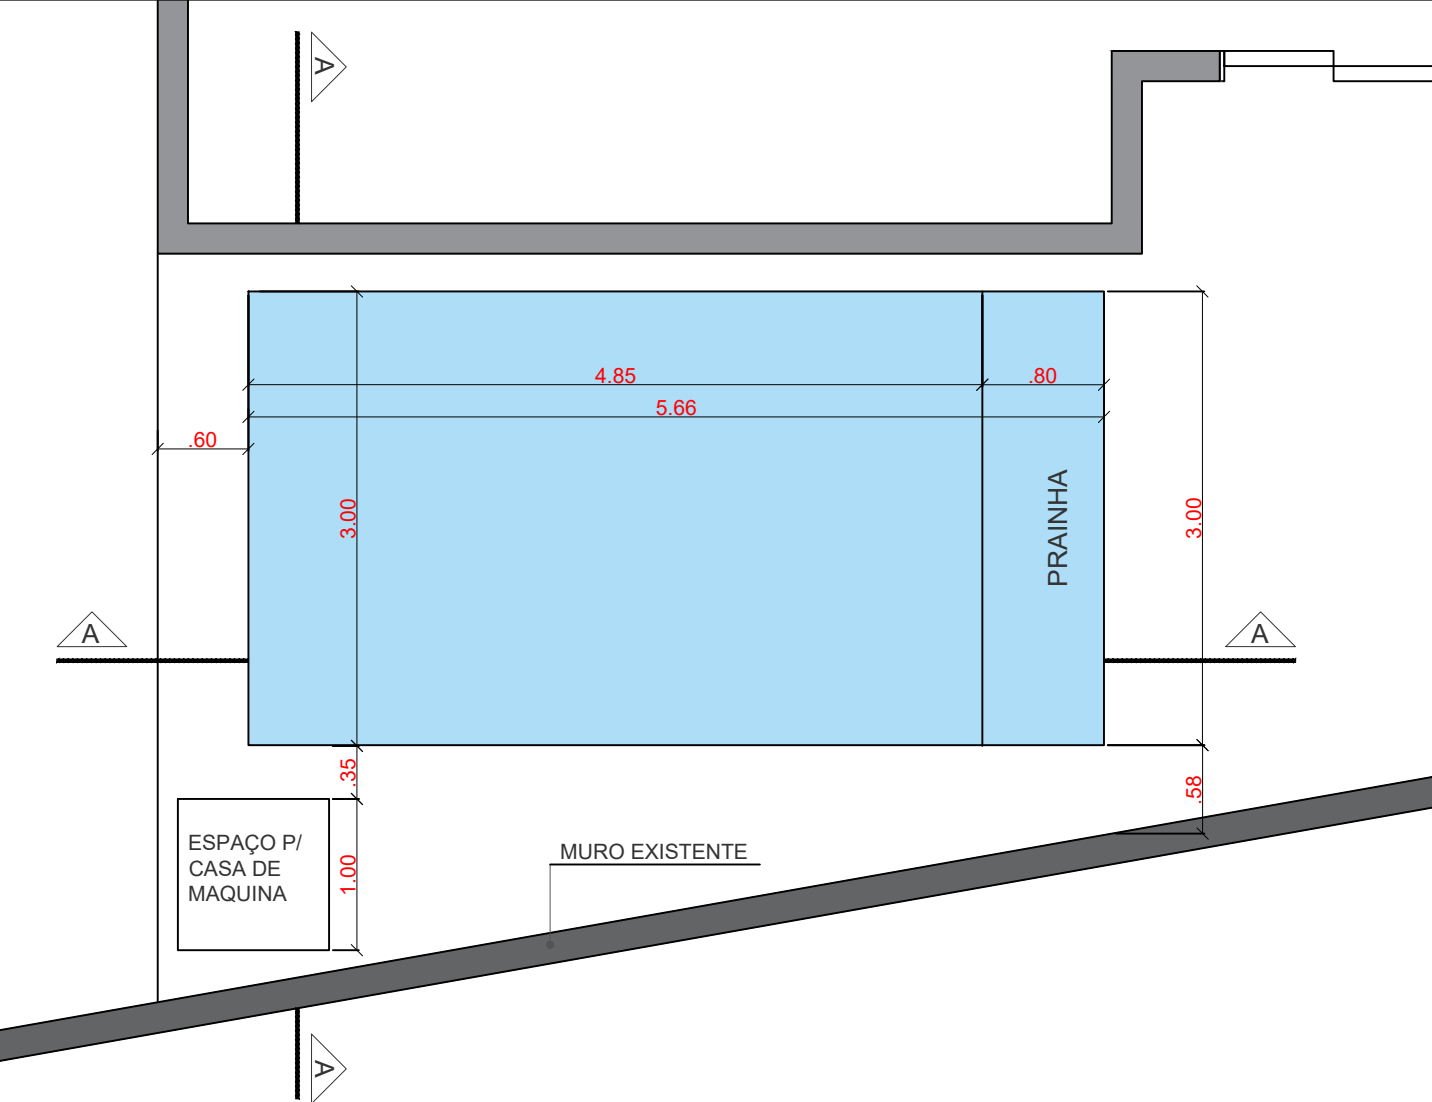

PLANTA PISCINA

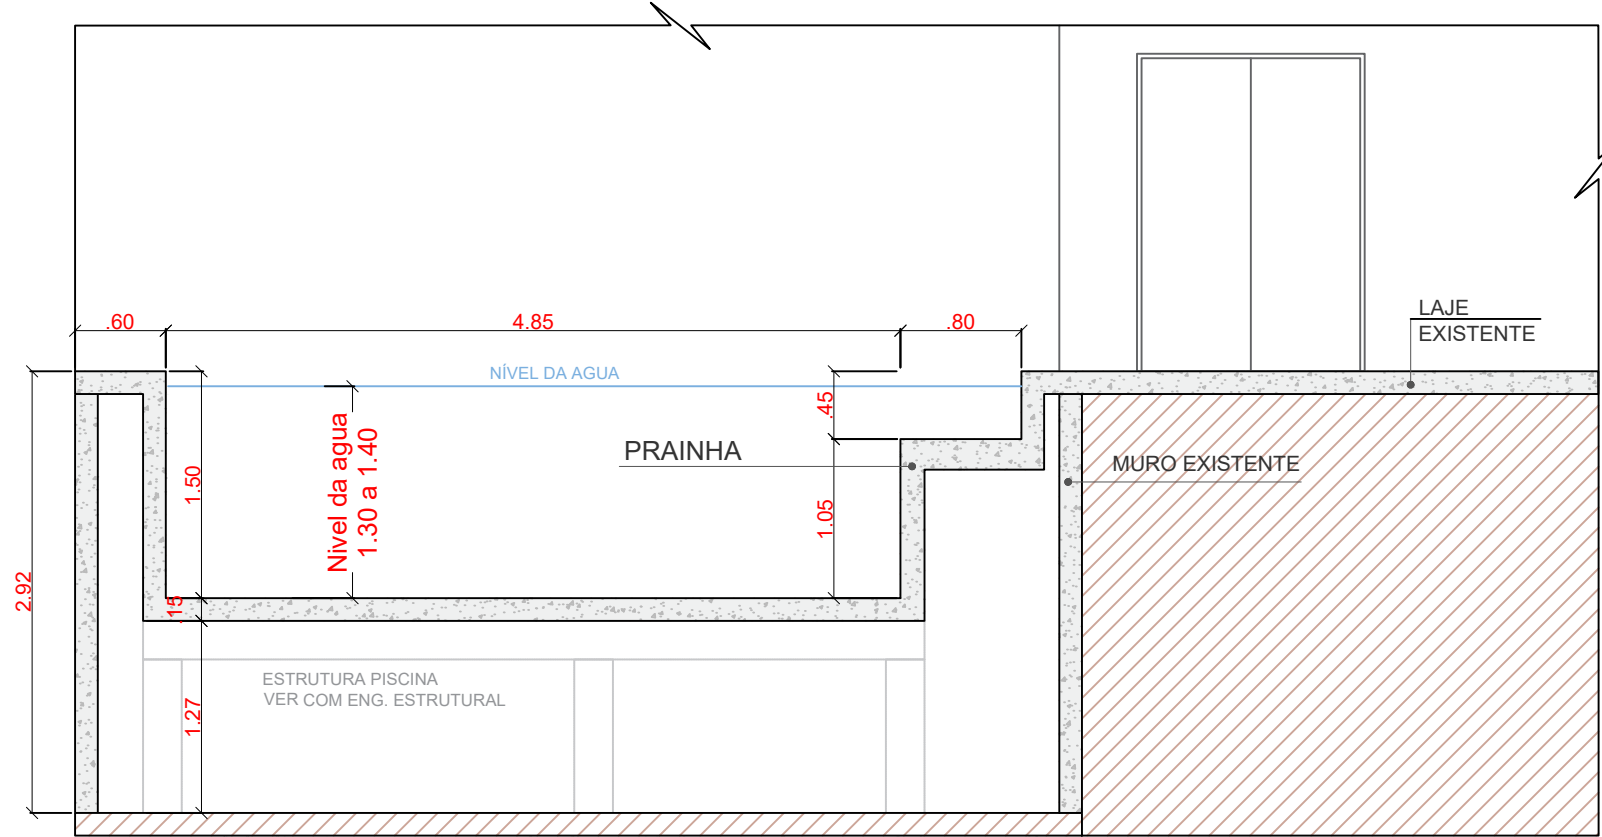

CORTE A-A

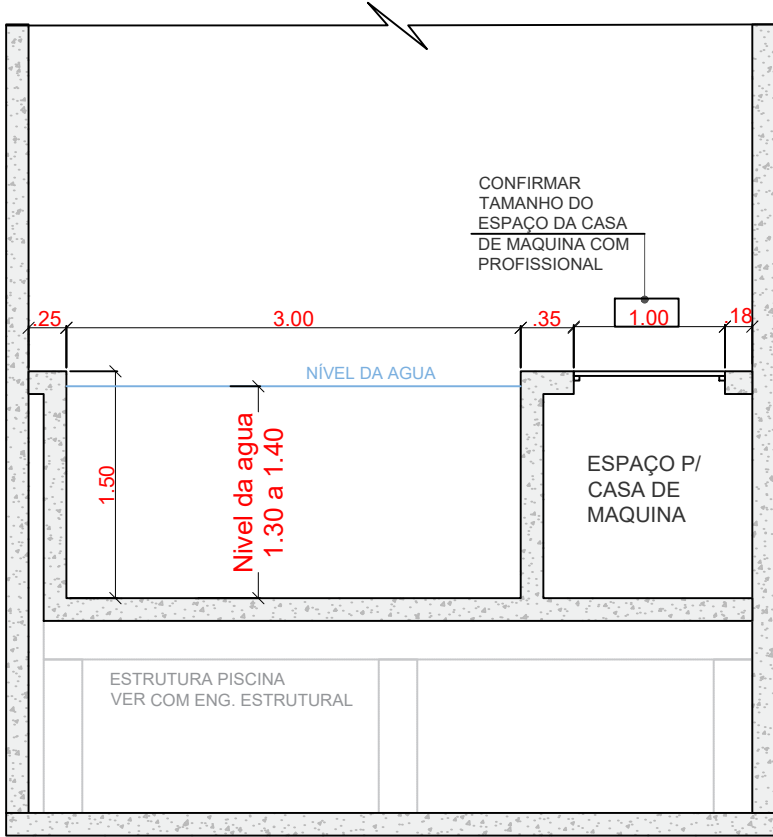

CORTE B-B