


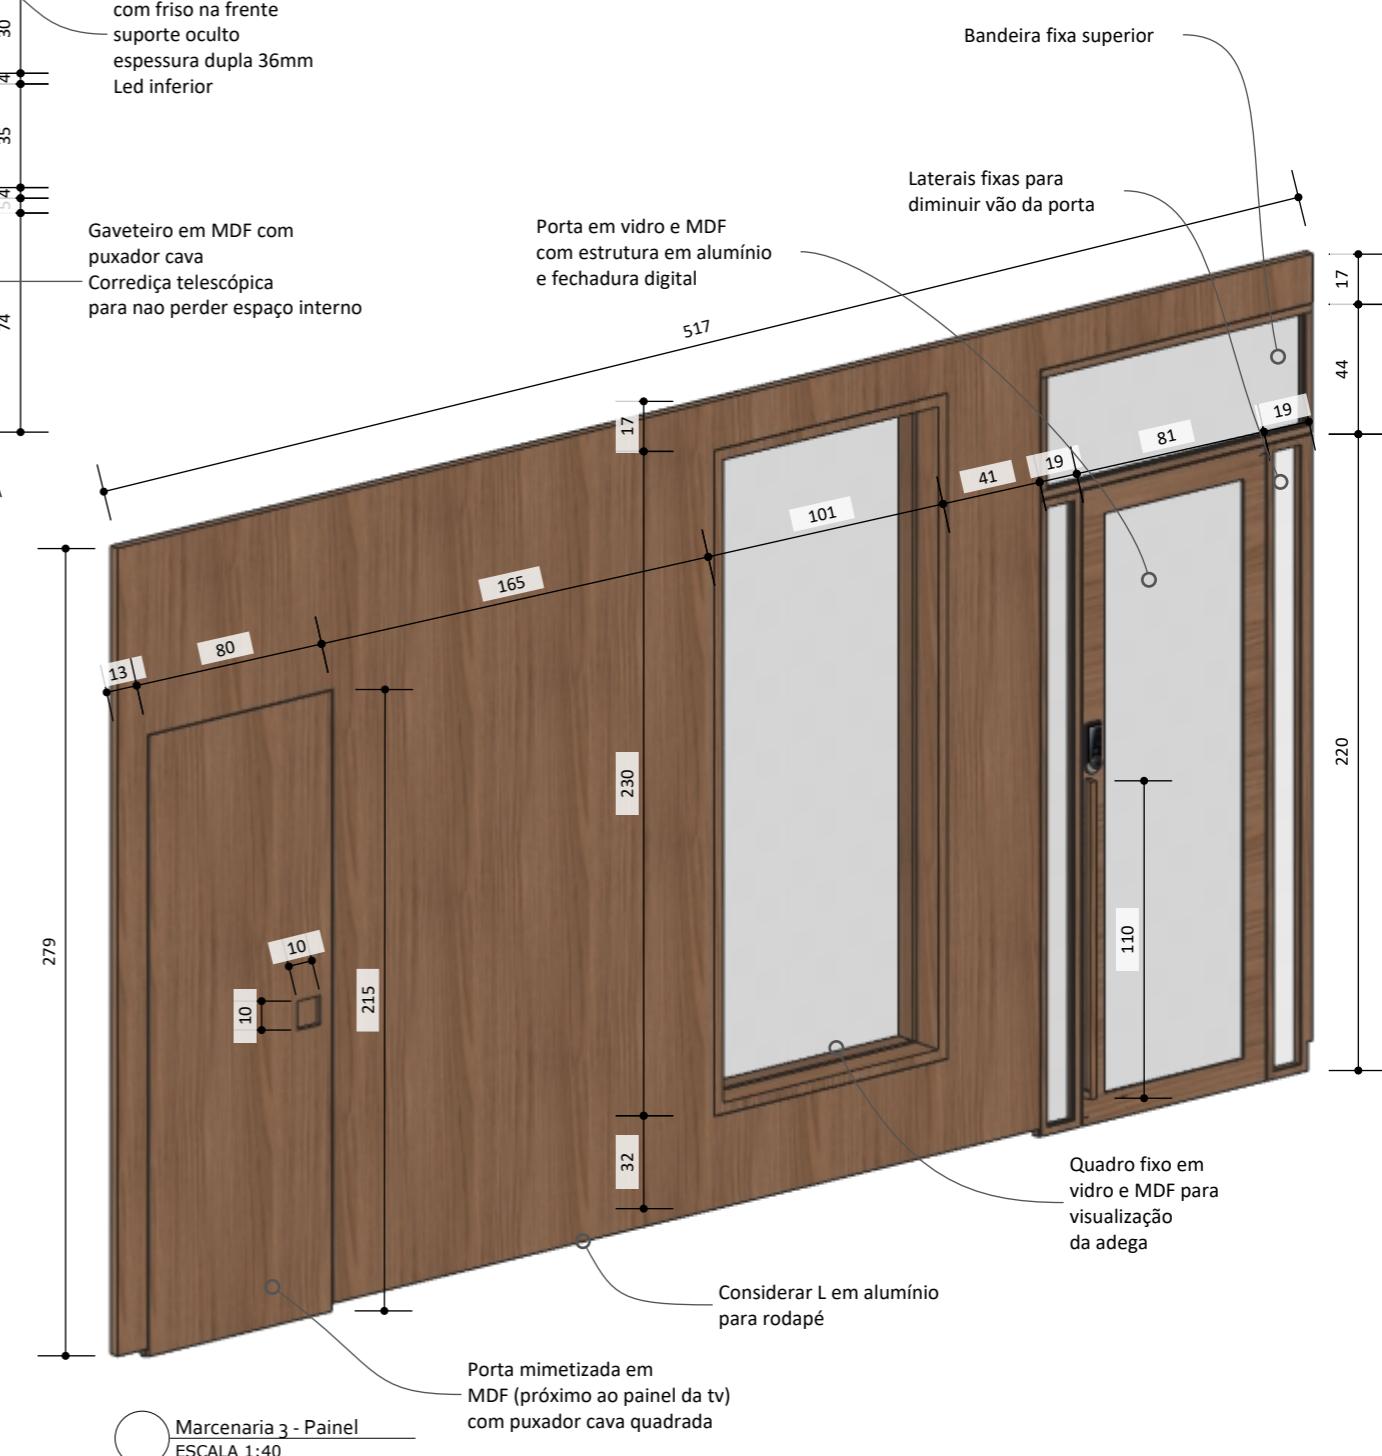
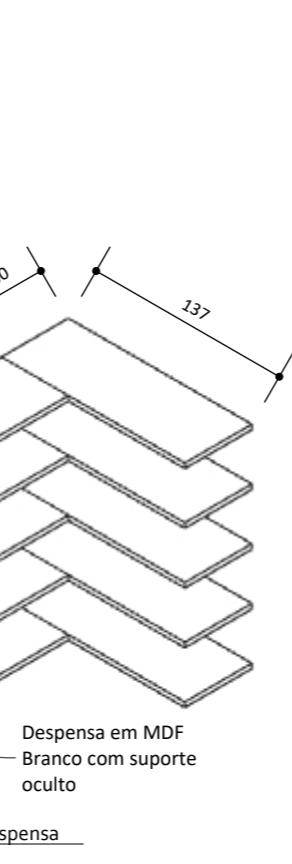
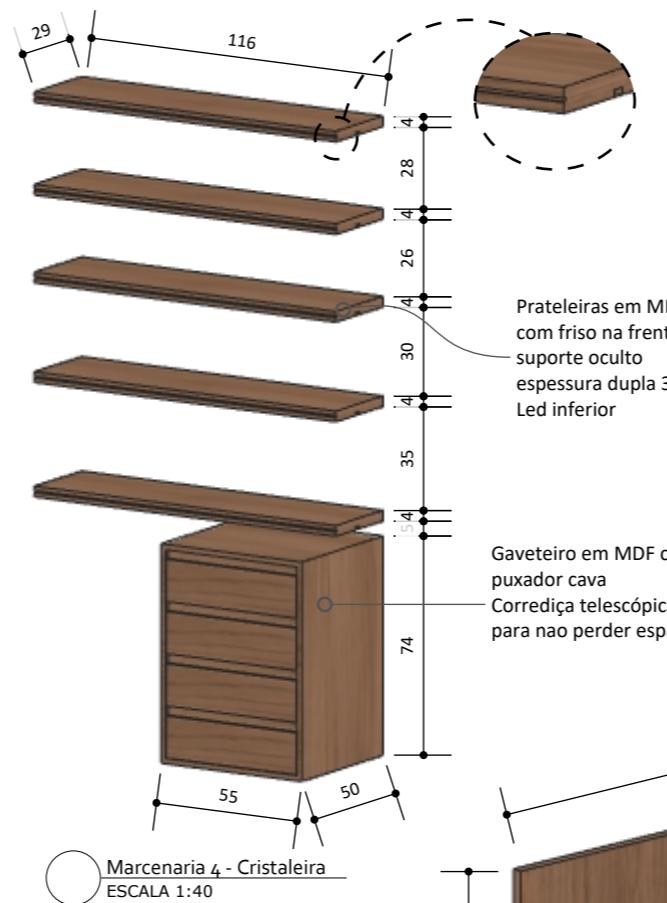
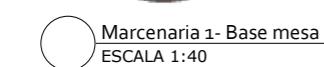
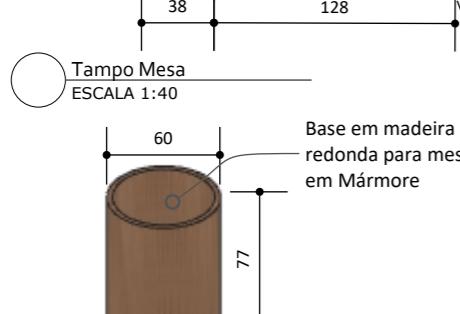
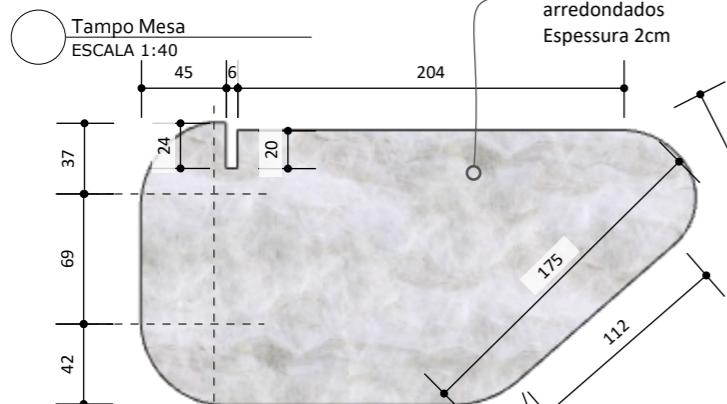
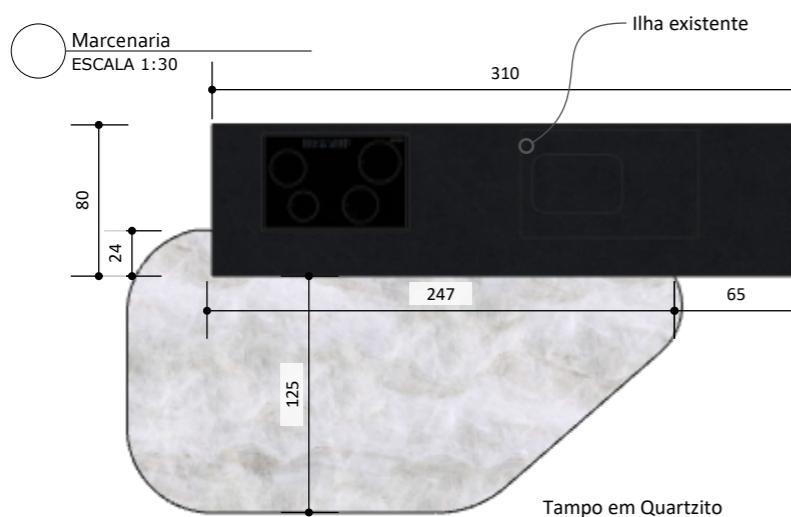


Planta Layout Técnico
ESCALA 1:30

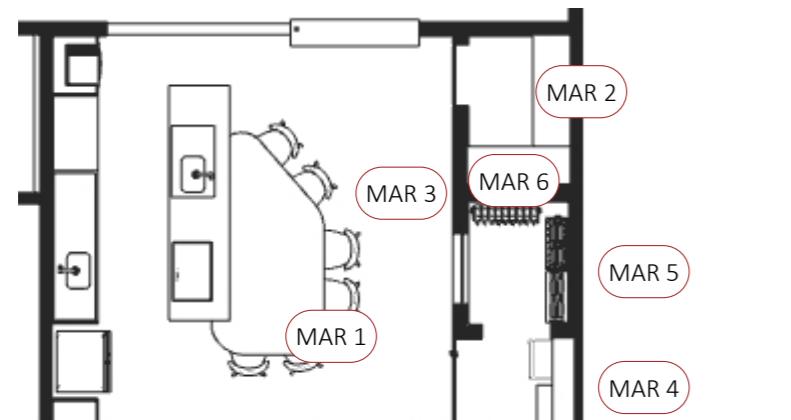


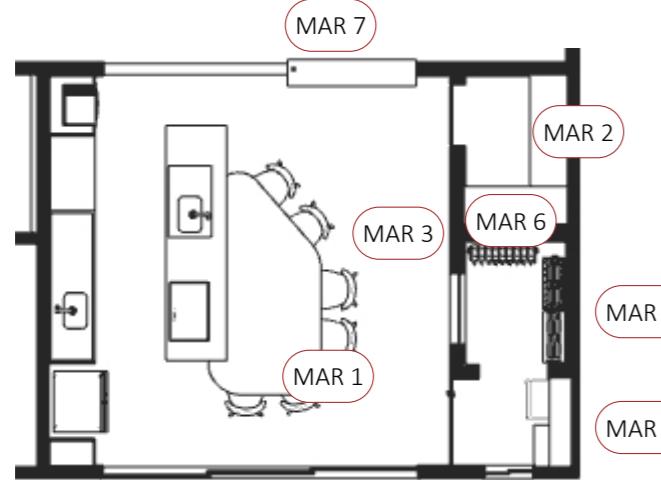

 Marcenaria
ESCALA 1:30

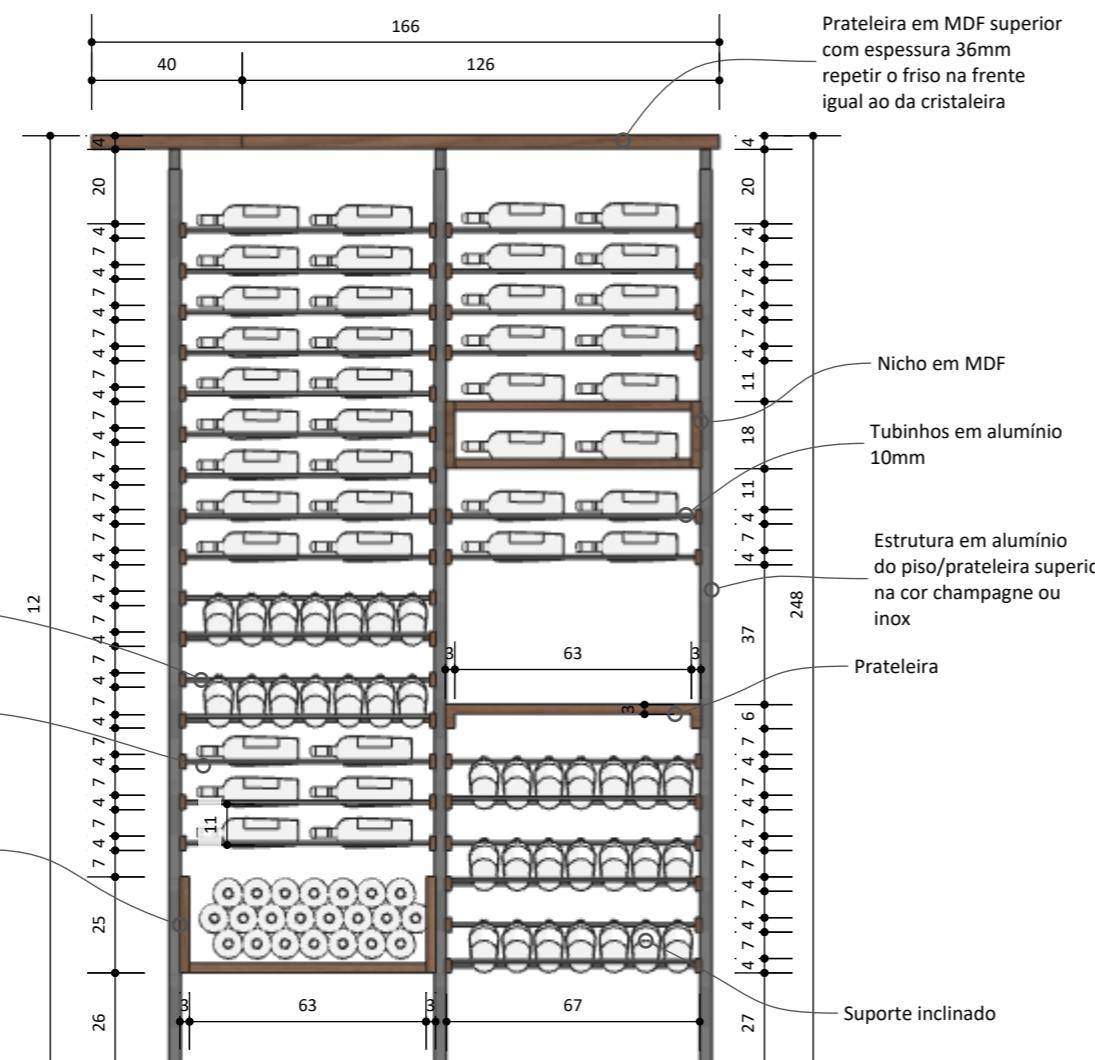


Marcenaria 5 - Despensa
ESCALA 1:40

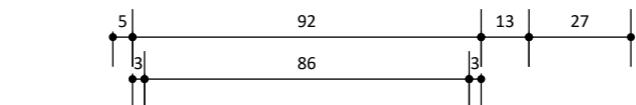

A diagram showing a 16x16 grid of 256 circles. The grid is bounded by a vertical line on the left and a vertical line on the right. The vertical line on the left has numerical labels: 4 at the top, 17, 15, 15, 15, 15, 15, 15, 15, 15, 15, 15, 15, 15, 15, 15, 19 at the bottom. The vertical line on the right shows a stack of 16 circles, with the top 15 circles being brown and the bottom circle being white. A line points from the bottom circle of the stack to the bottom circle of the grid.

Marcenaria 5 - Despensa
ESCALA 1:40

Devido à complexidade dessas peças caso haja necessidade o arquivo 3d poderá ser solicitado

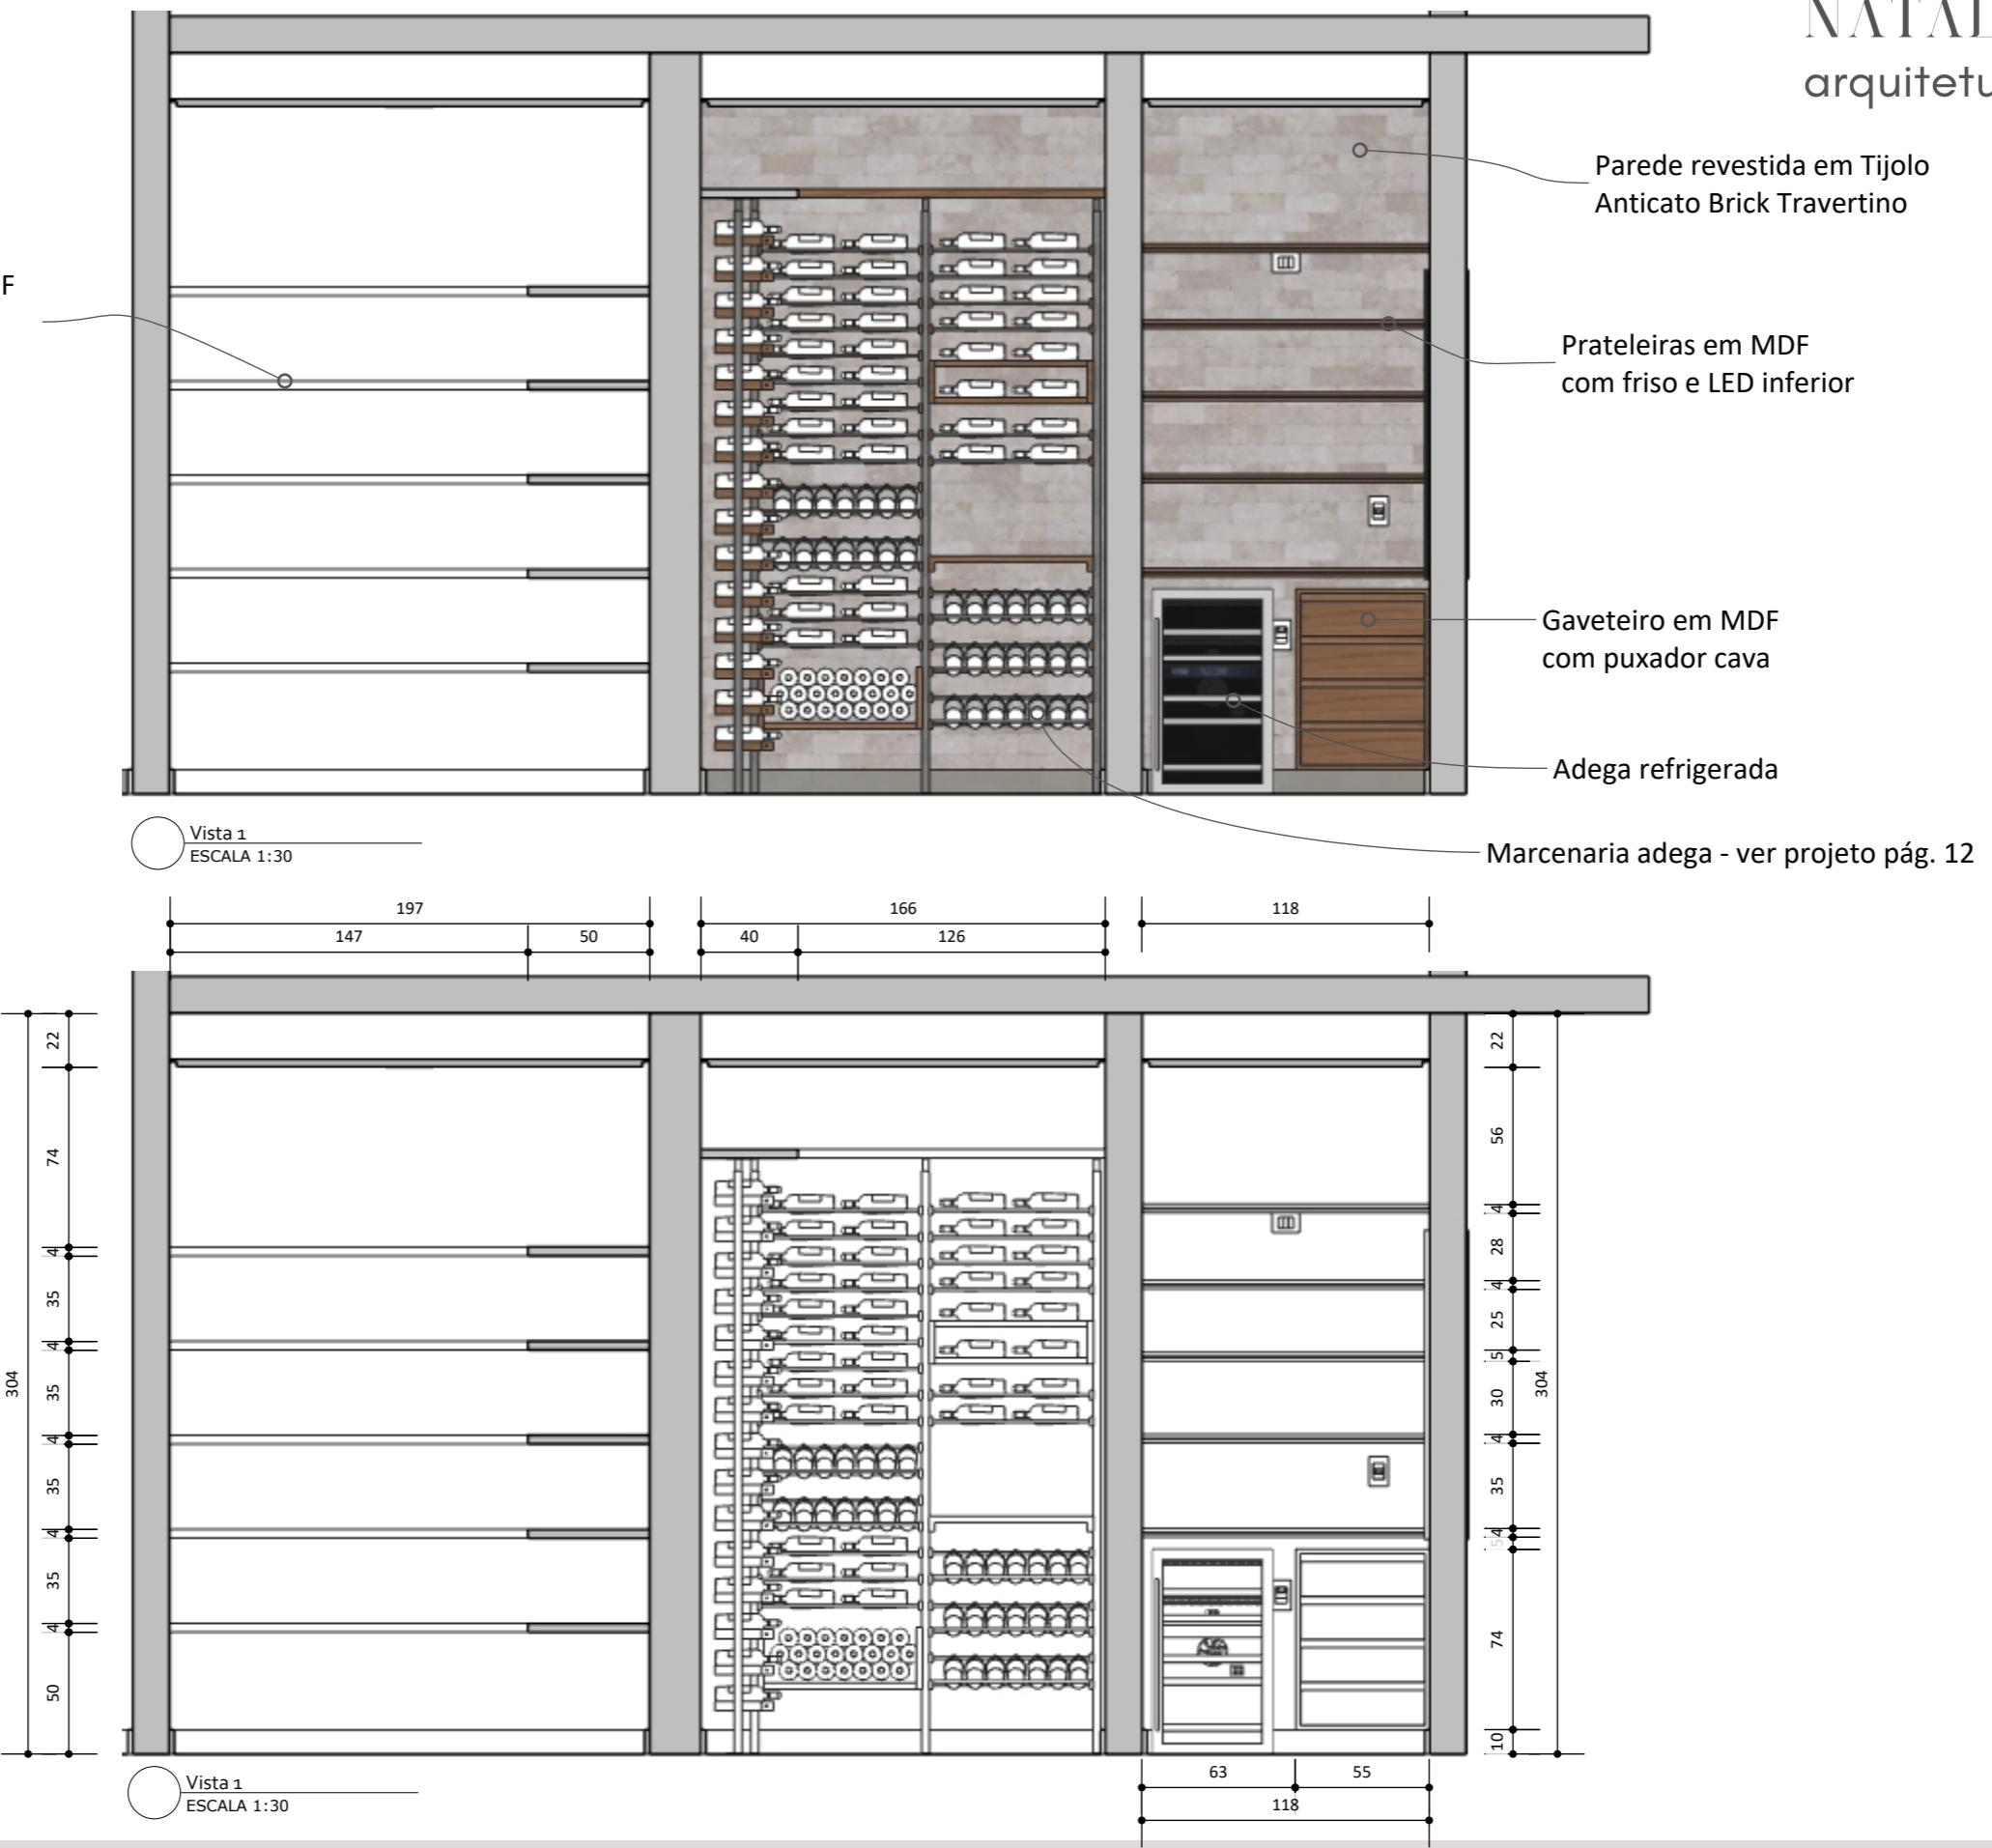

Colocar perfil de sobrepor acima dos armários superiores com fita de LED


Marcenaria da cozinha
toda existente

Mesa com tampo em Quartzito Taj Mahal
com cantos arredondados e base em
marcenaria

Cadeira Farah



Vista 2
ESCALA 1:30

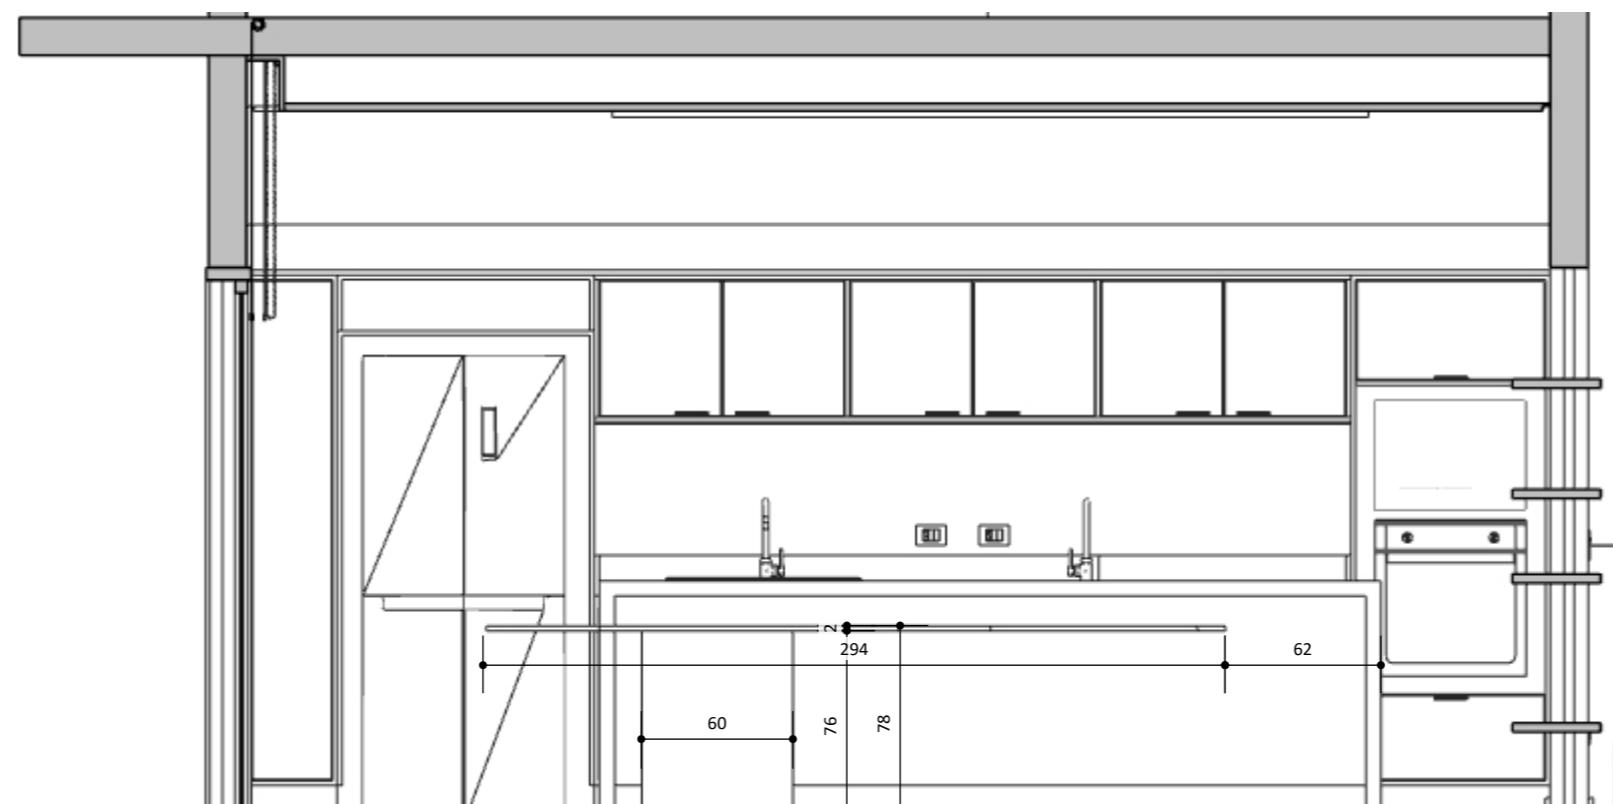

Vista 2
ESCALA 1:30







 Perspectiva 1



 Perspectiva 2

COZINHA

EXEC | Perspectiva 2

| Escala: Indicada | Data: 26/11/2024 | CLIENTE: ANTÔNIO E FERNANDA

18
.20



 Perspectiva 3



Perspectiva 4