



02. COBERTURA

1 : 75

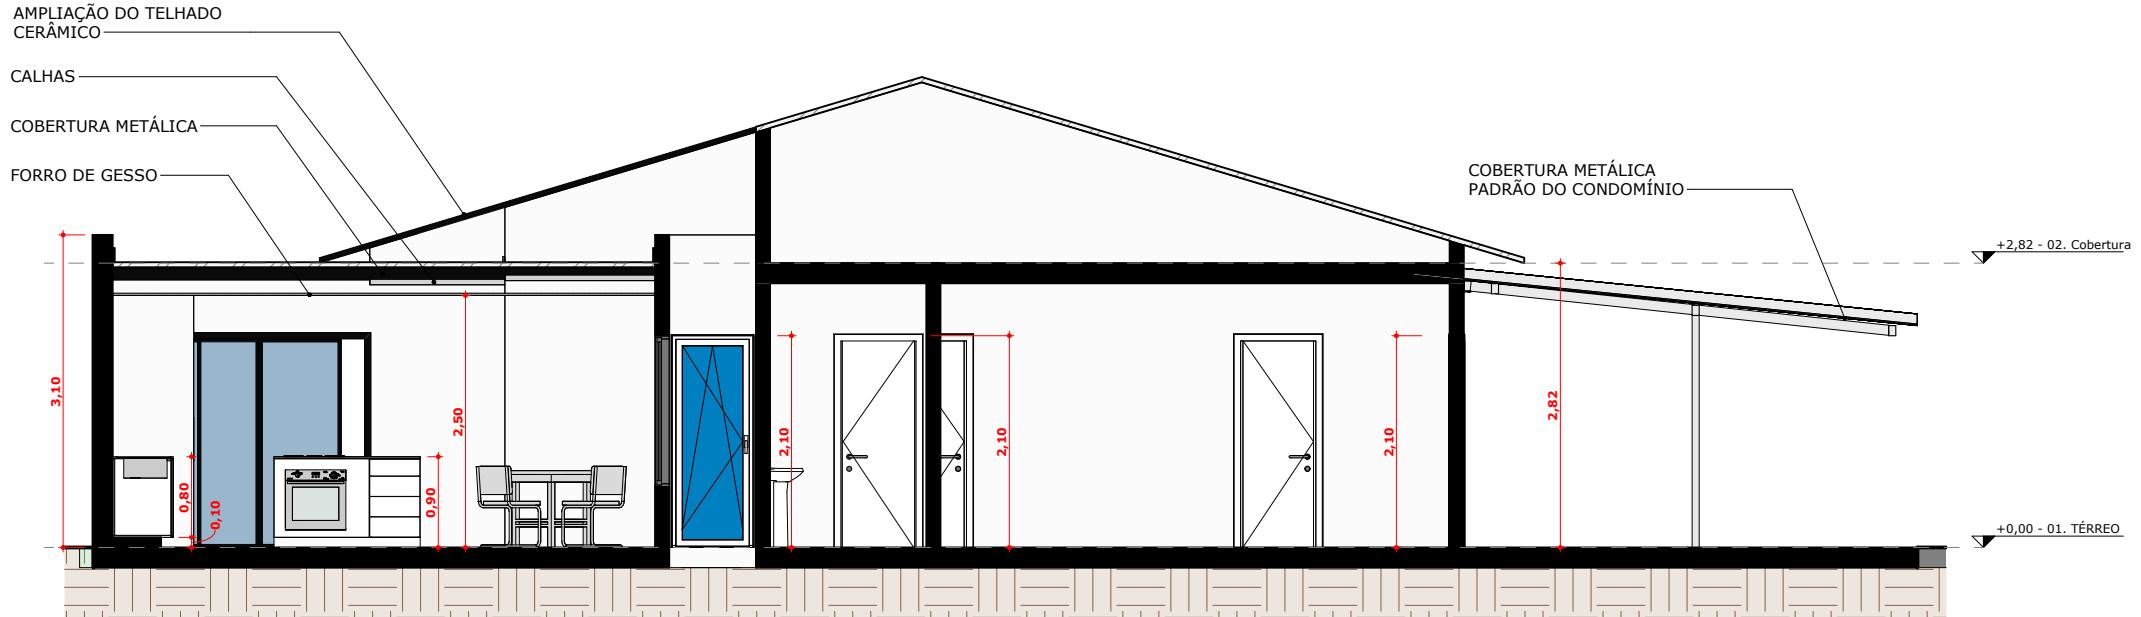


CORTE A

1 : 75

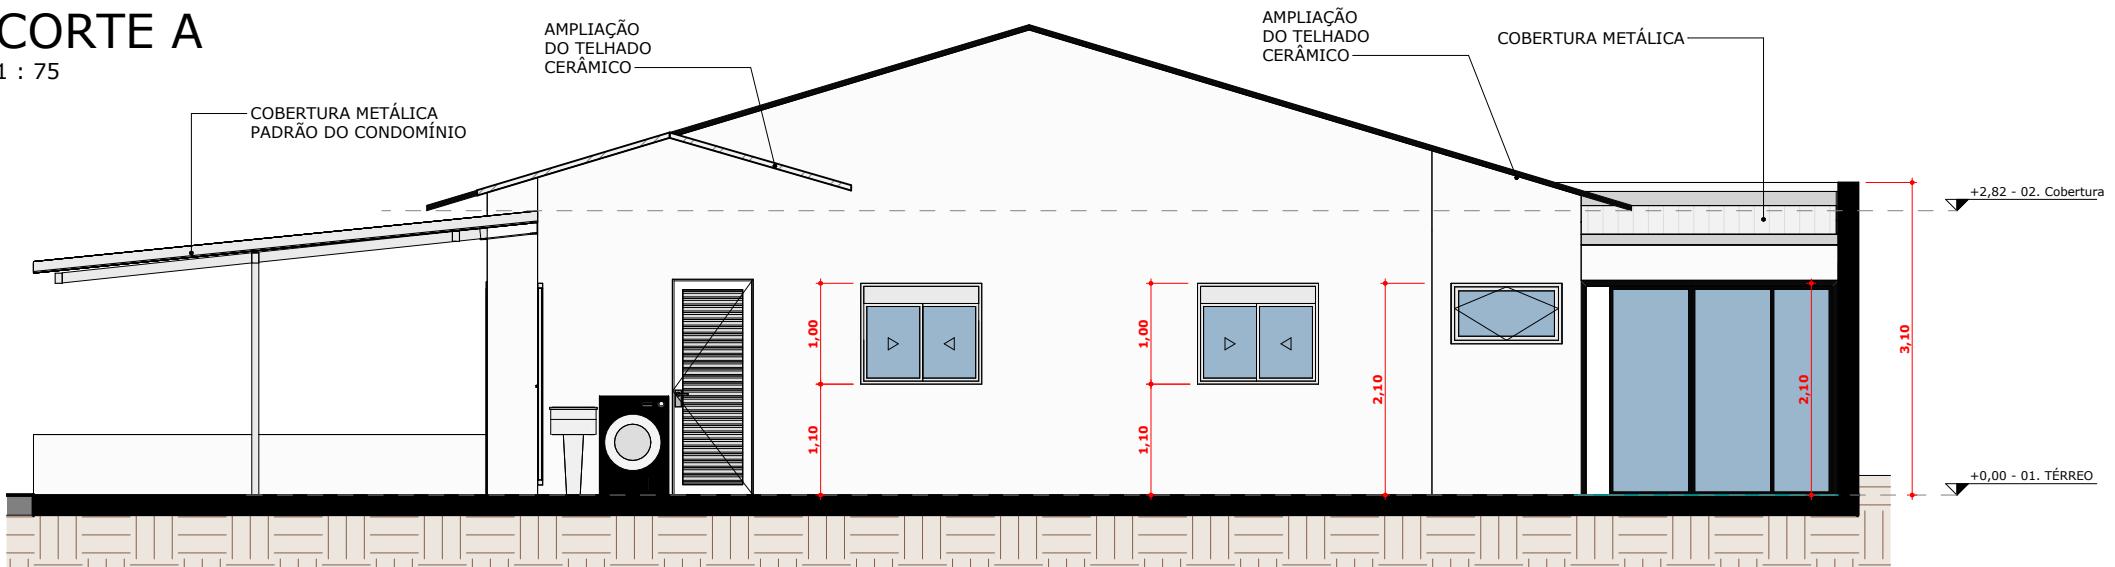


CORTE B

1 : 75

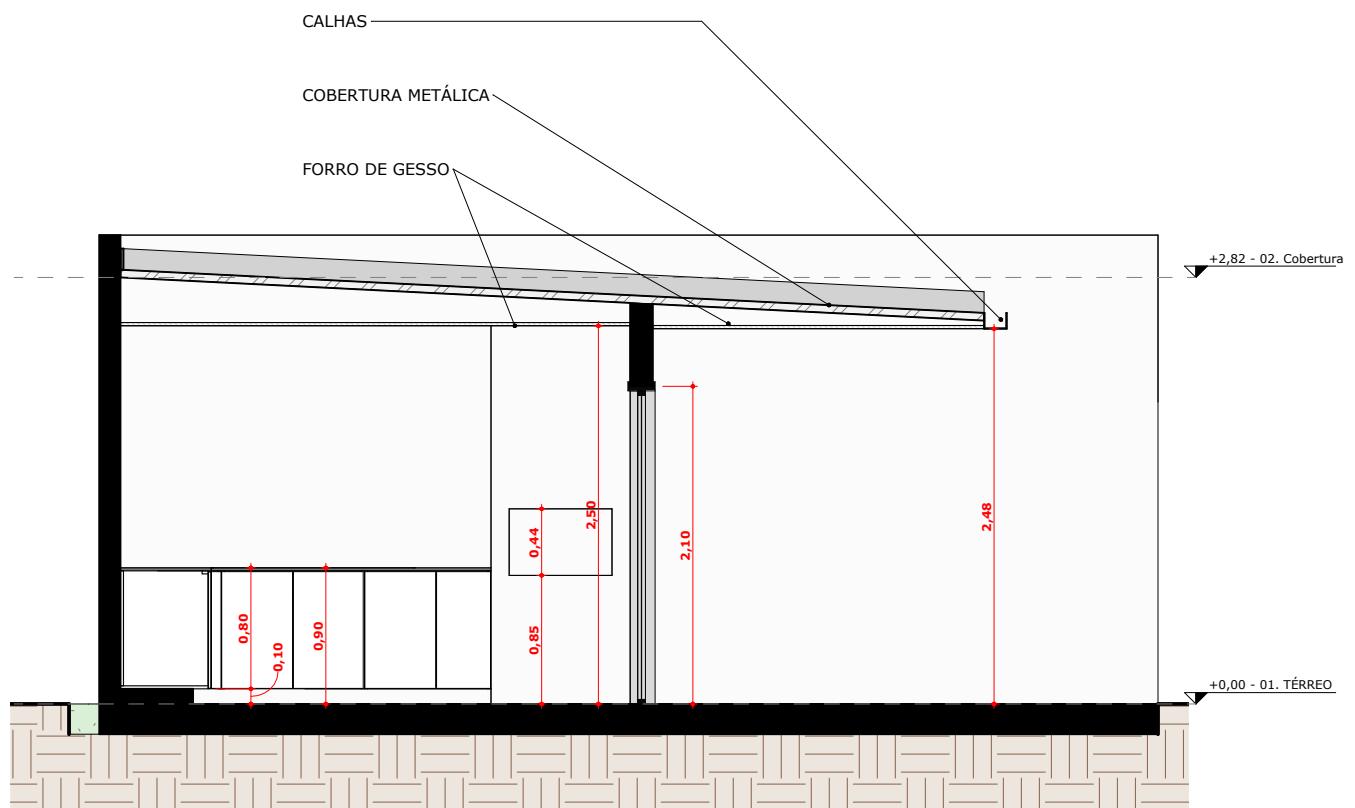


CORTE C

1 : 50

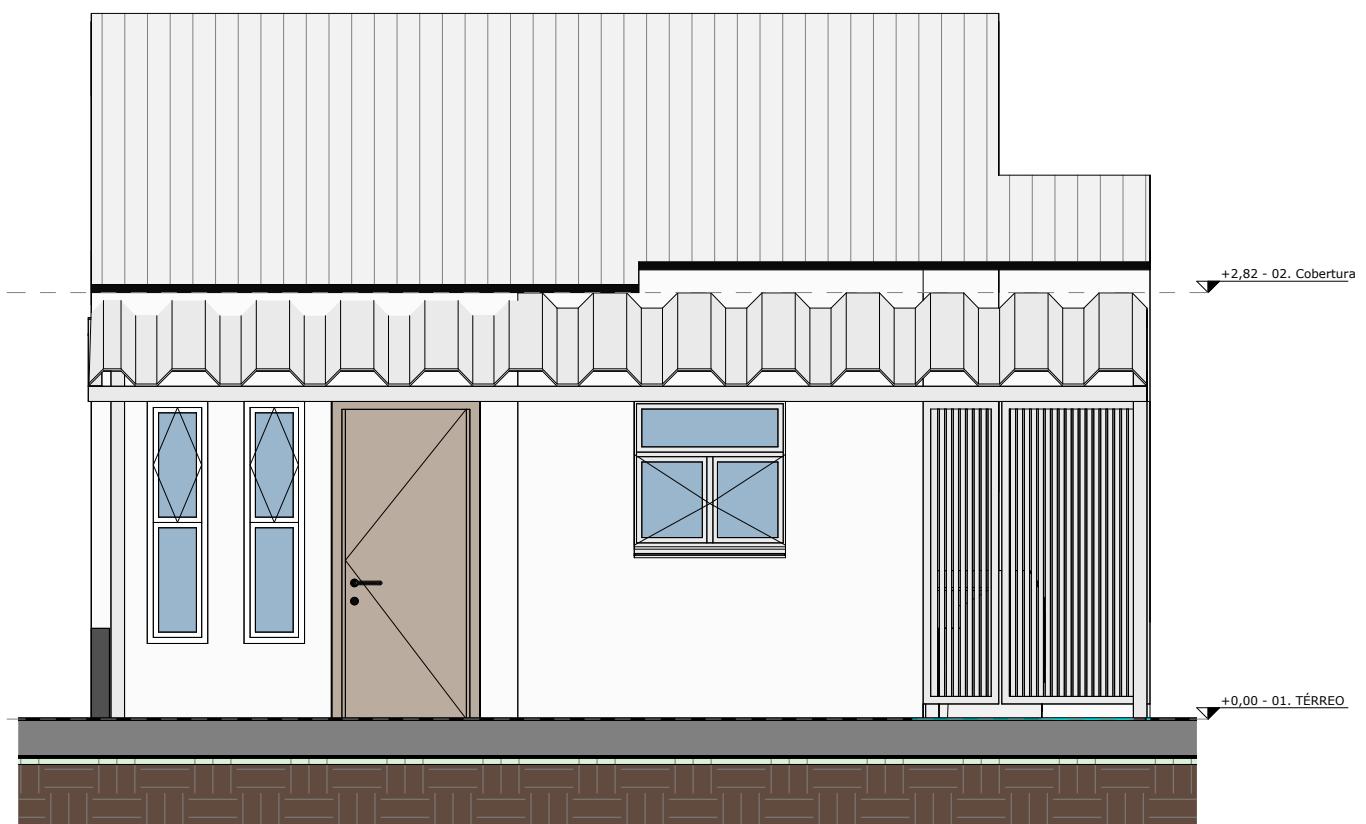


CORTE D

1 : 50

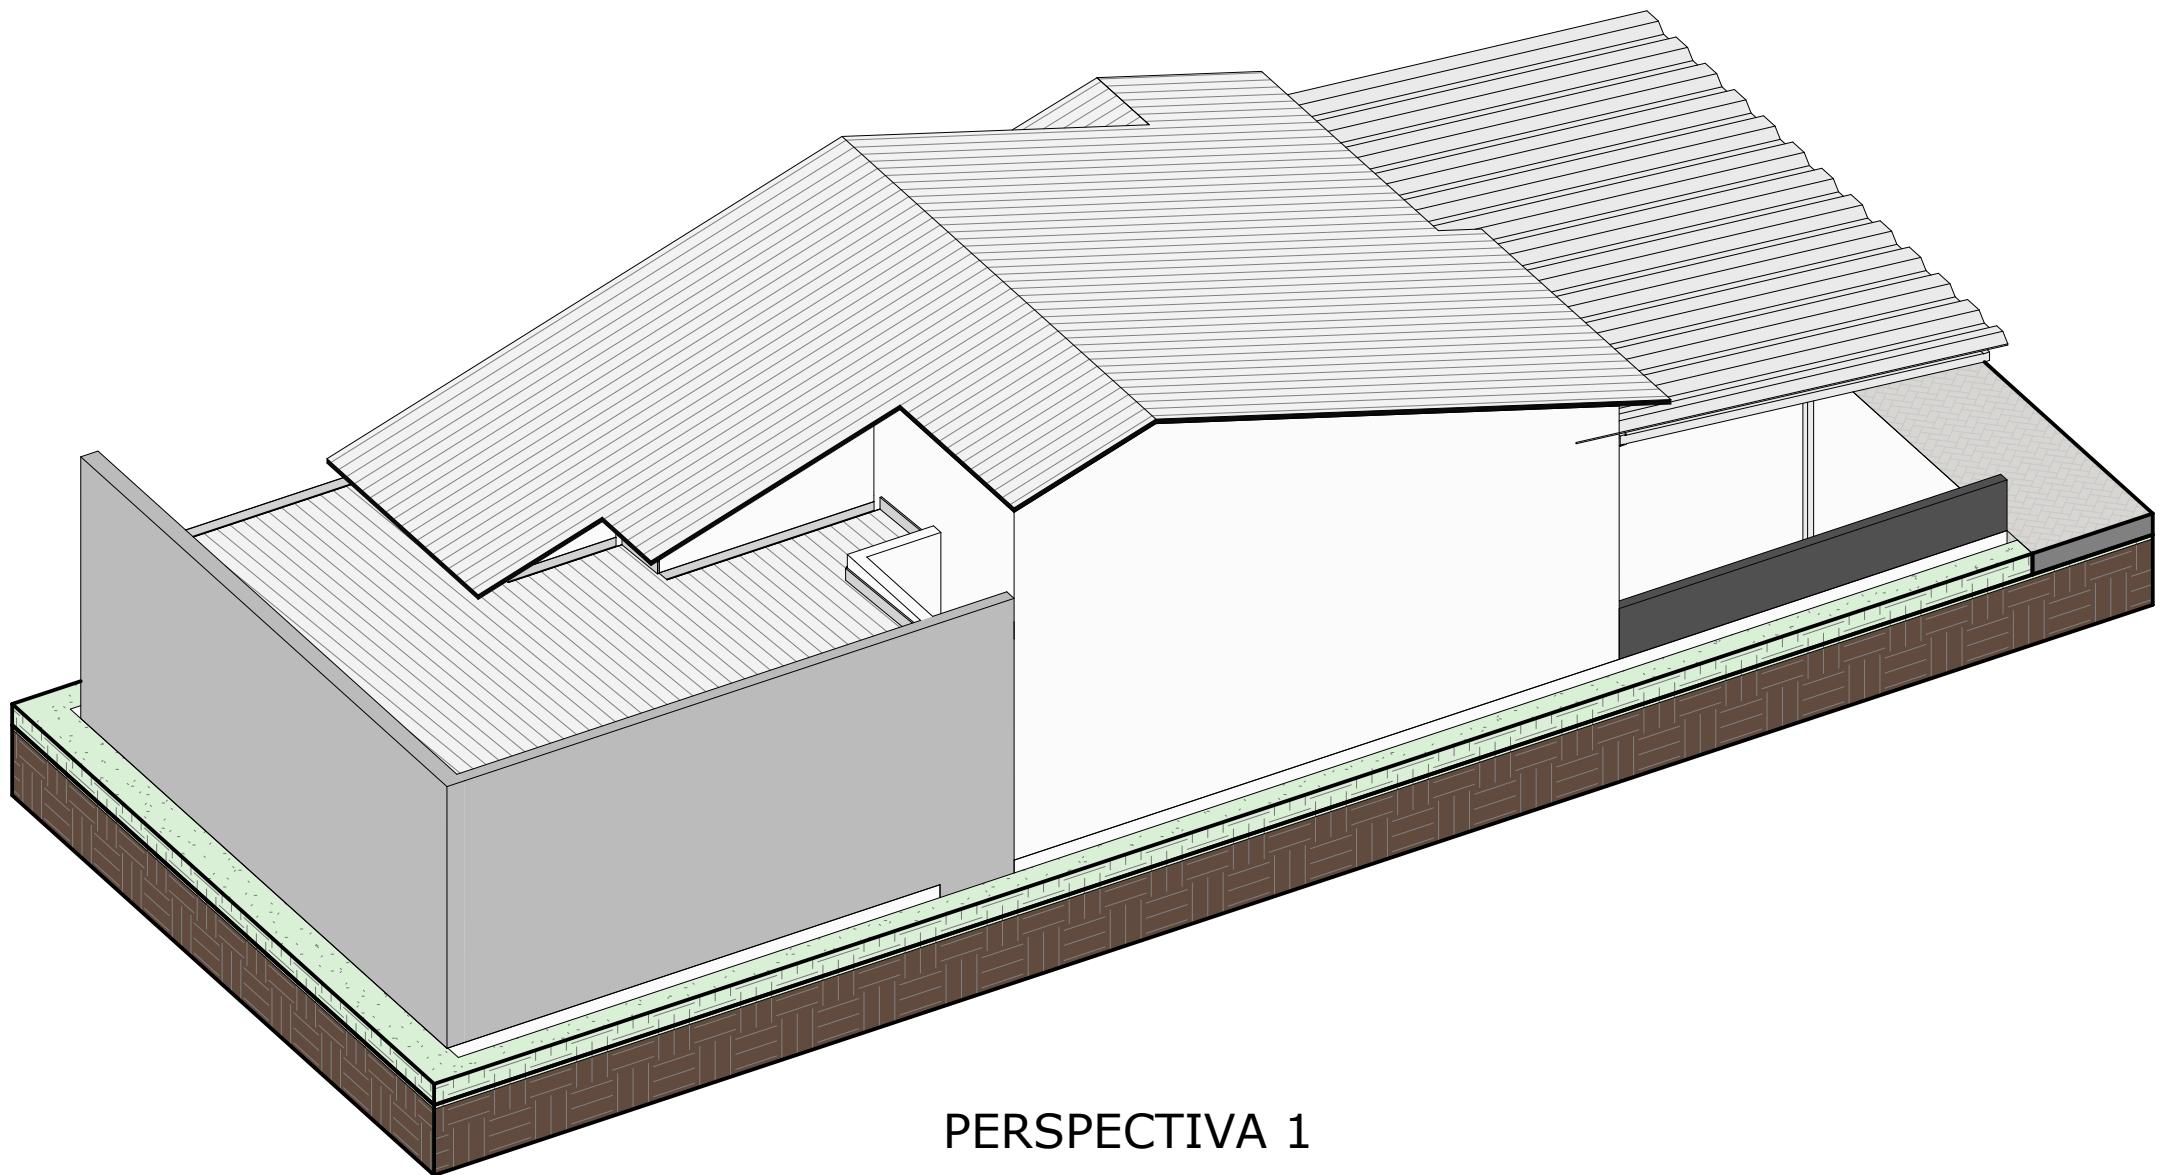

PERSPECTIVA 1

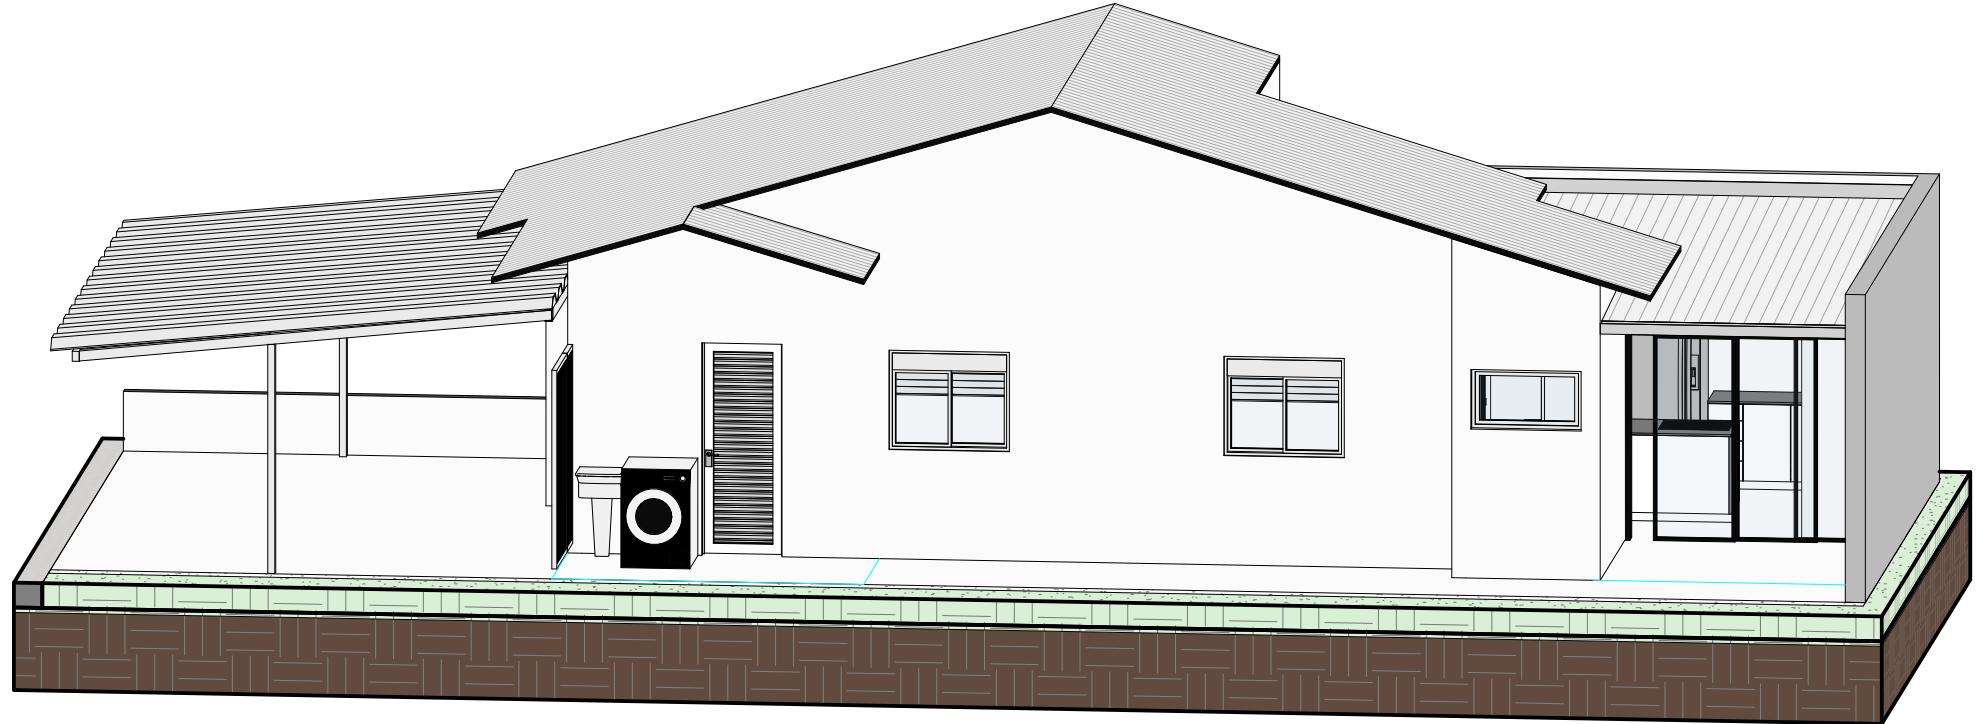

PERSPECTIVA 2