



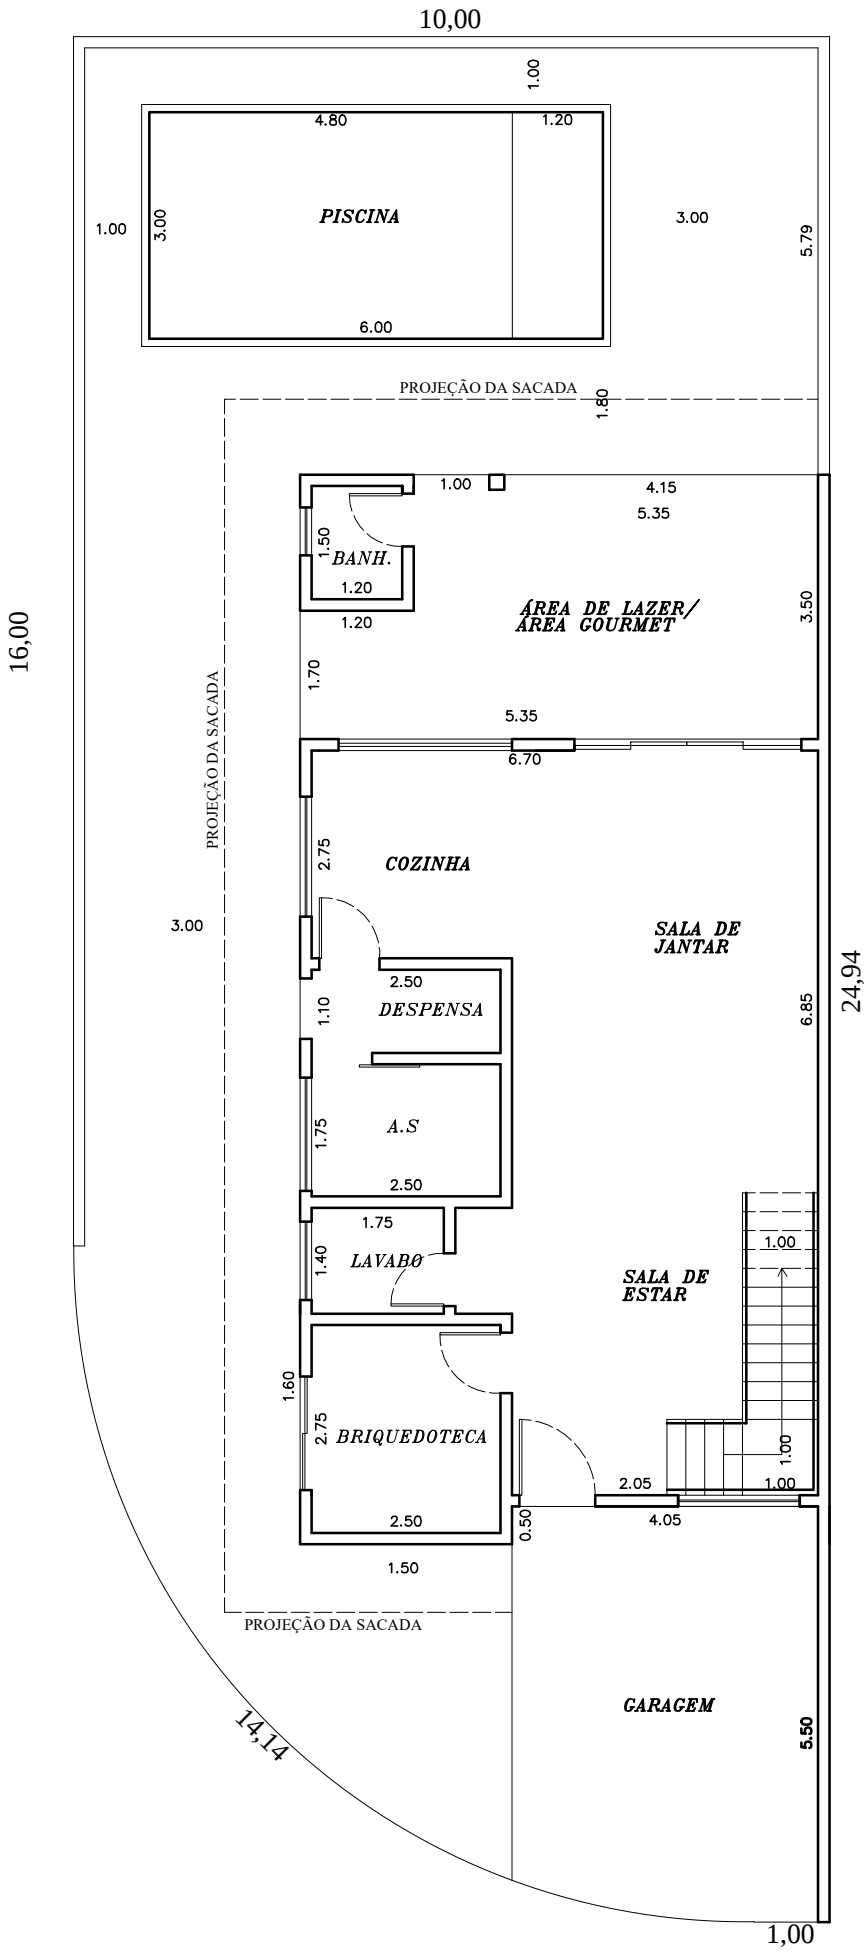

PAVIMENTO TERREO
ESCALA 1:100

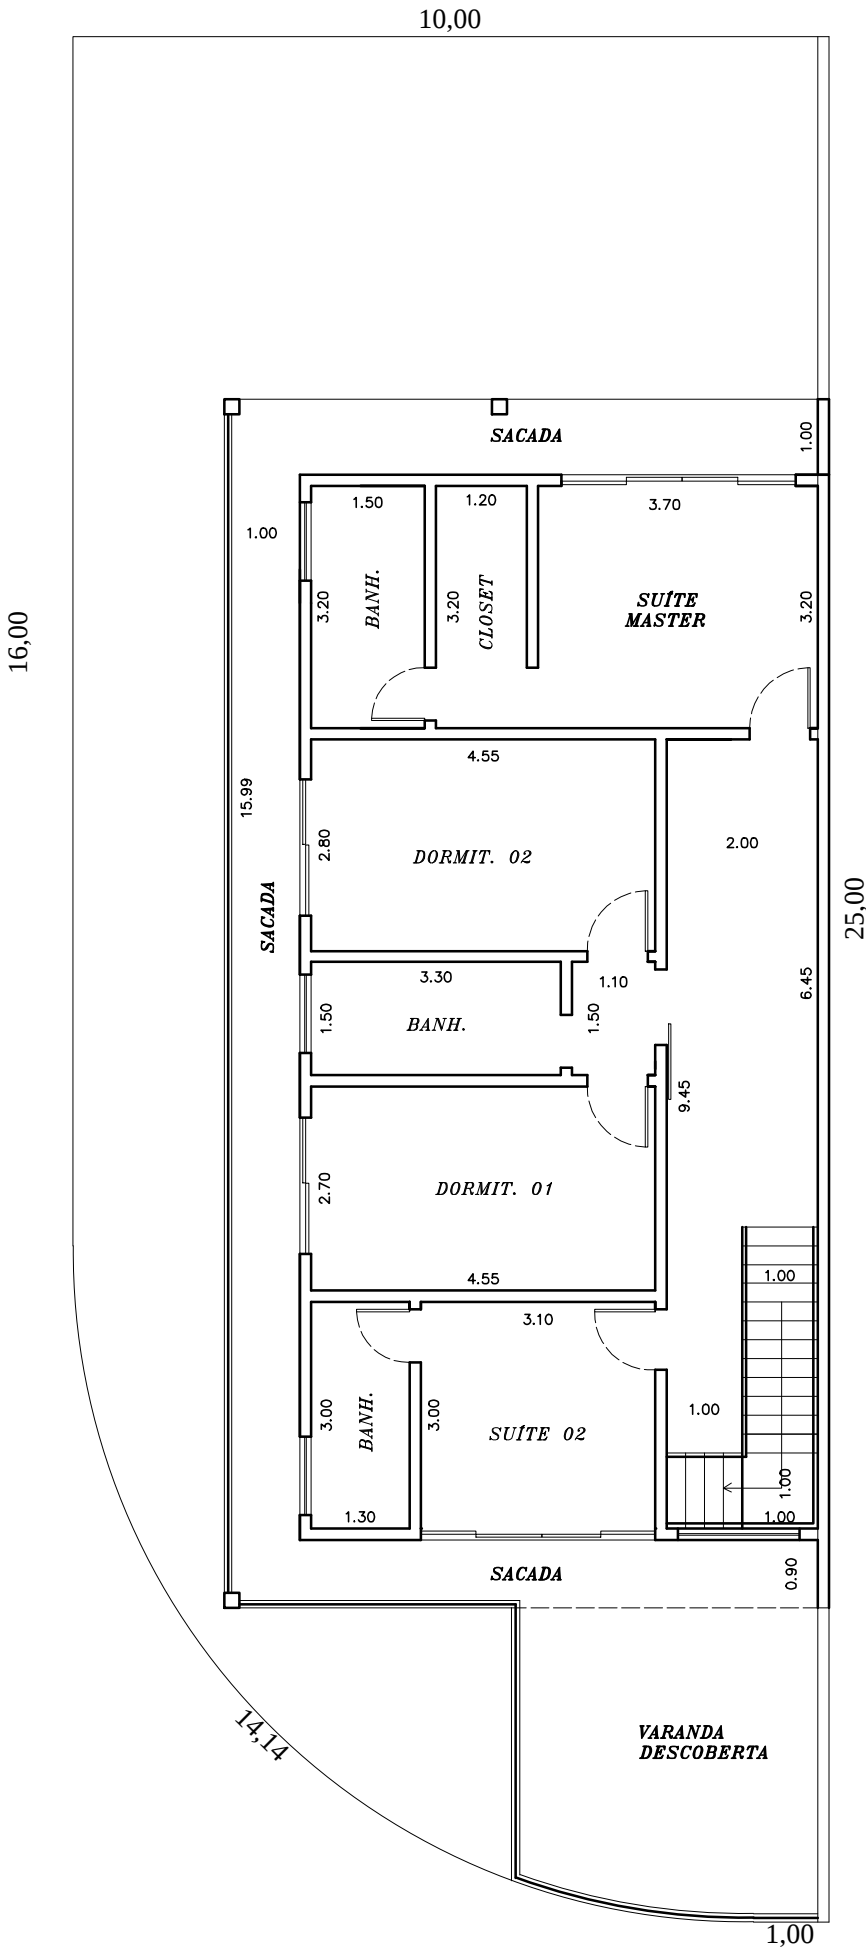

PAVIMENTO SUPERIOR
ESCALA 1:100