



A

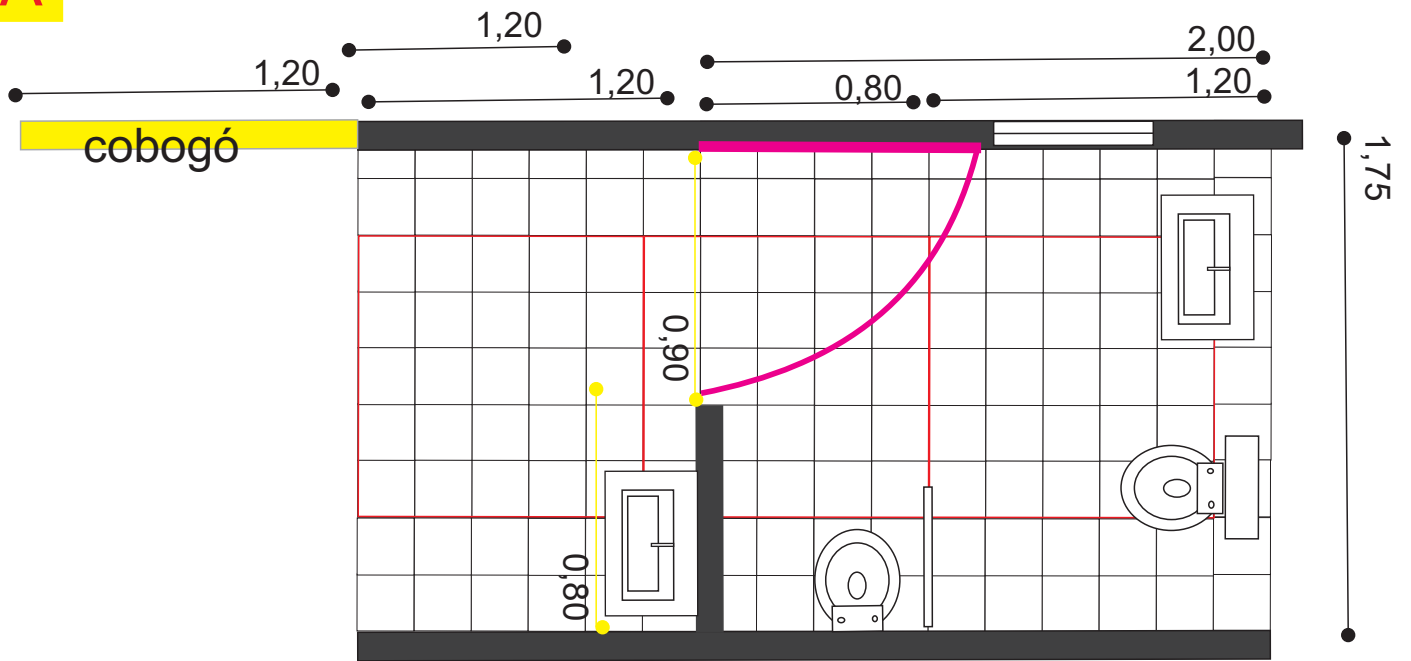

PADRAO PARA BWC DEF. 1,50X1,00

B

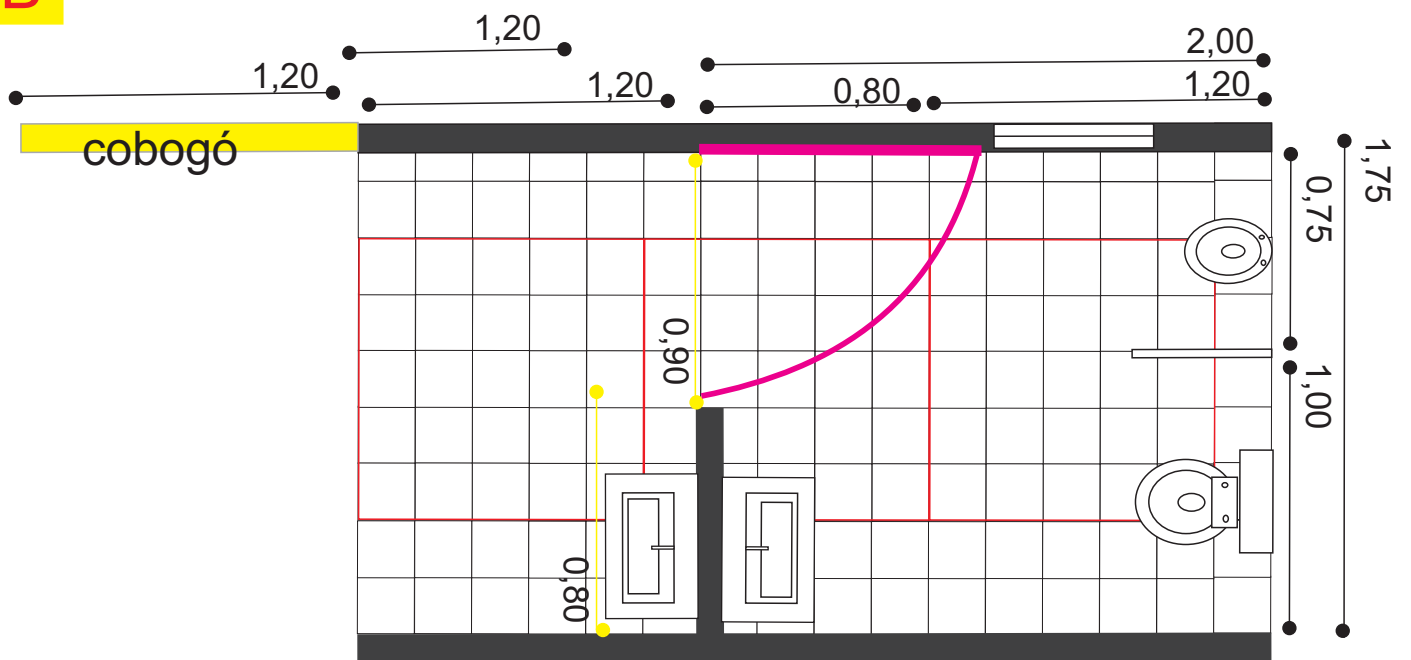

PADRAO PARA BWC DEF. 1,50X1,00