



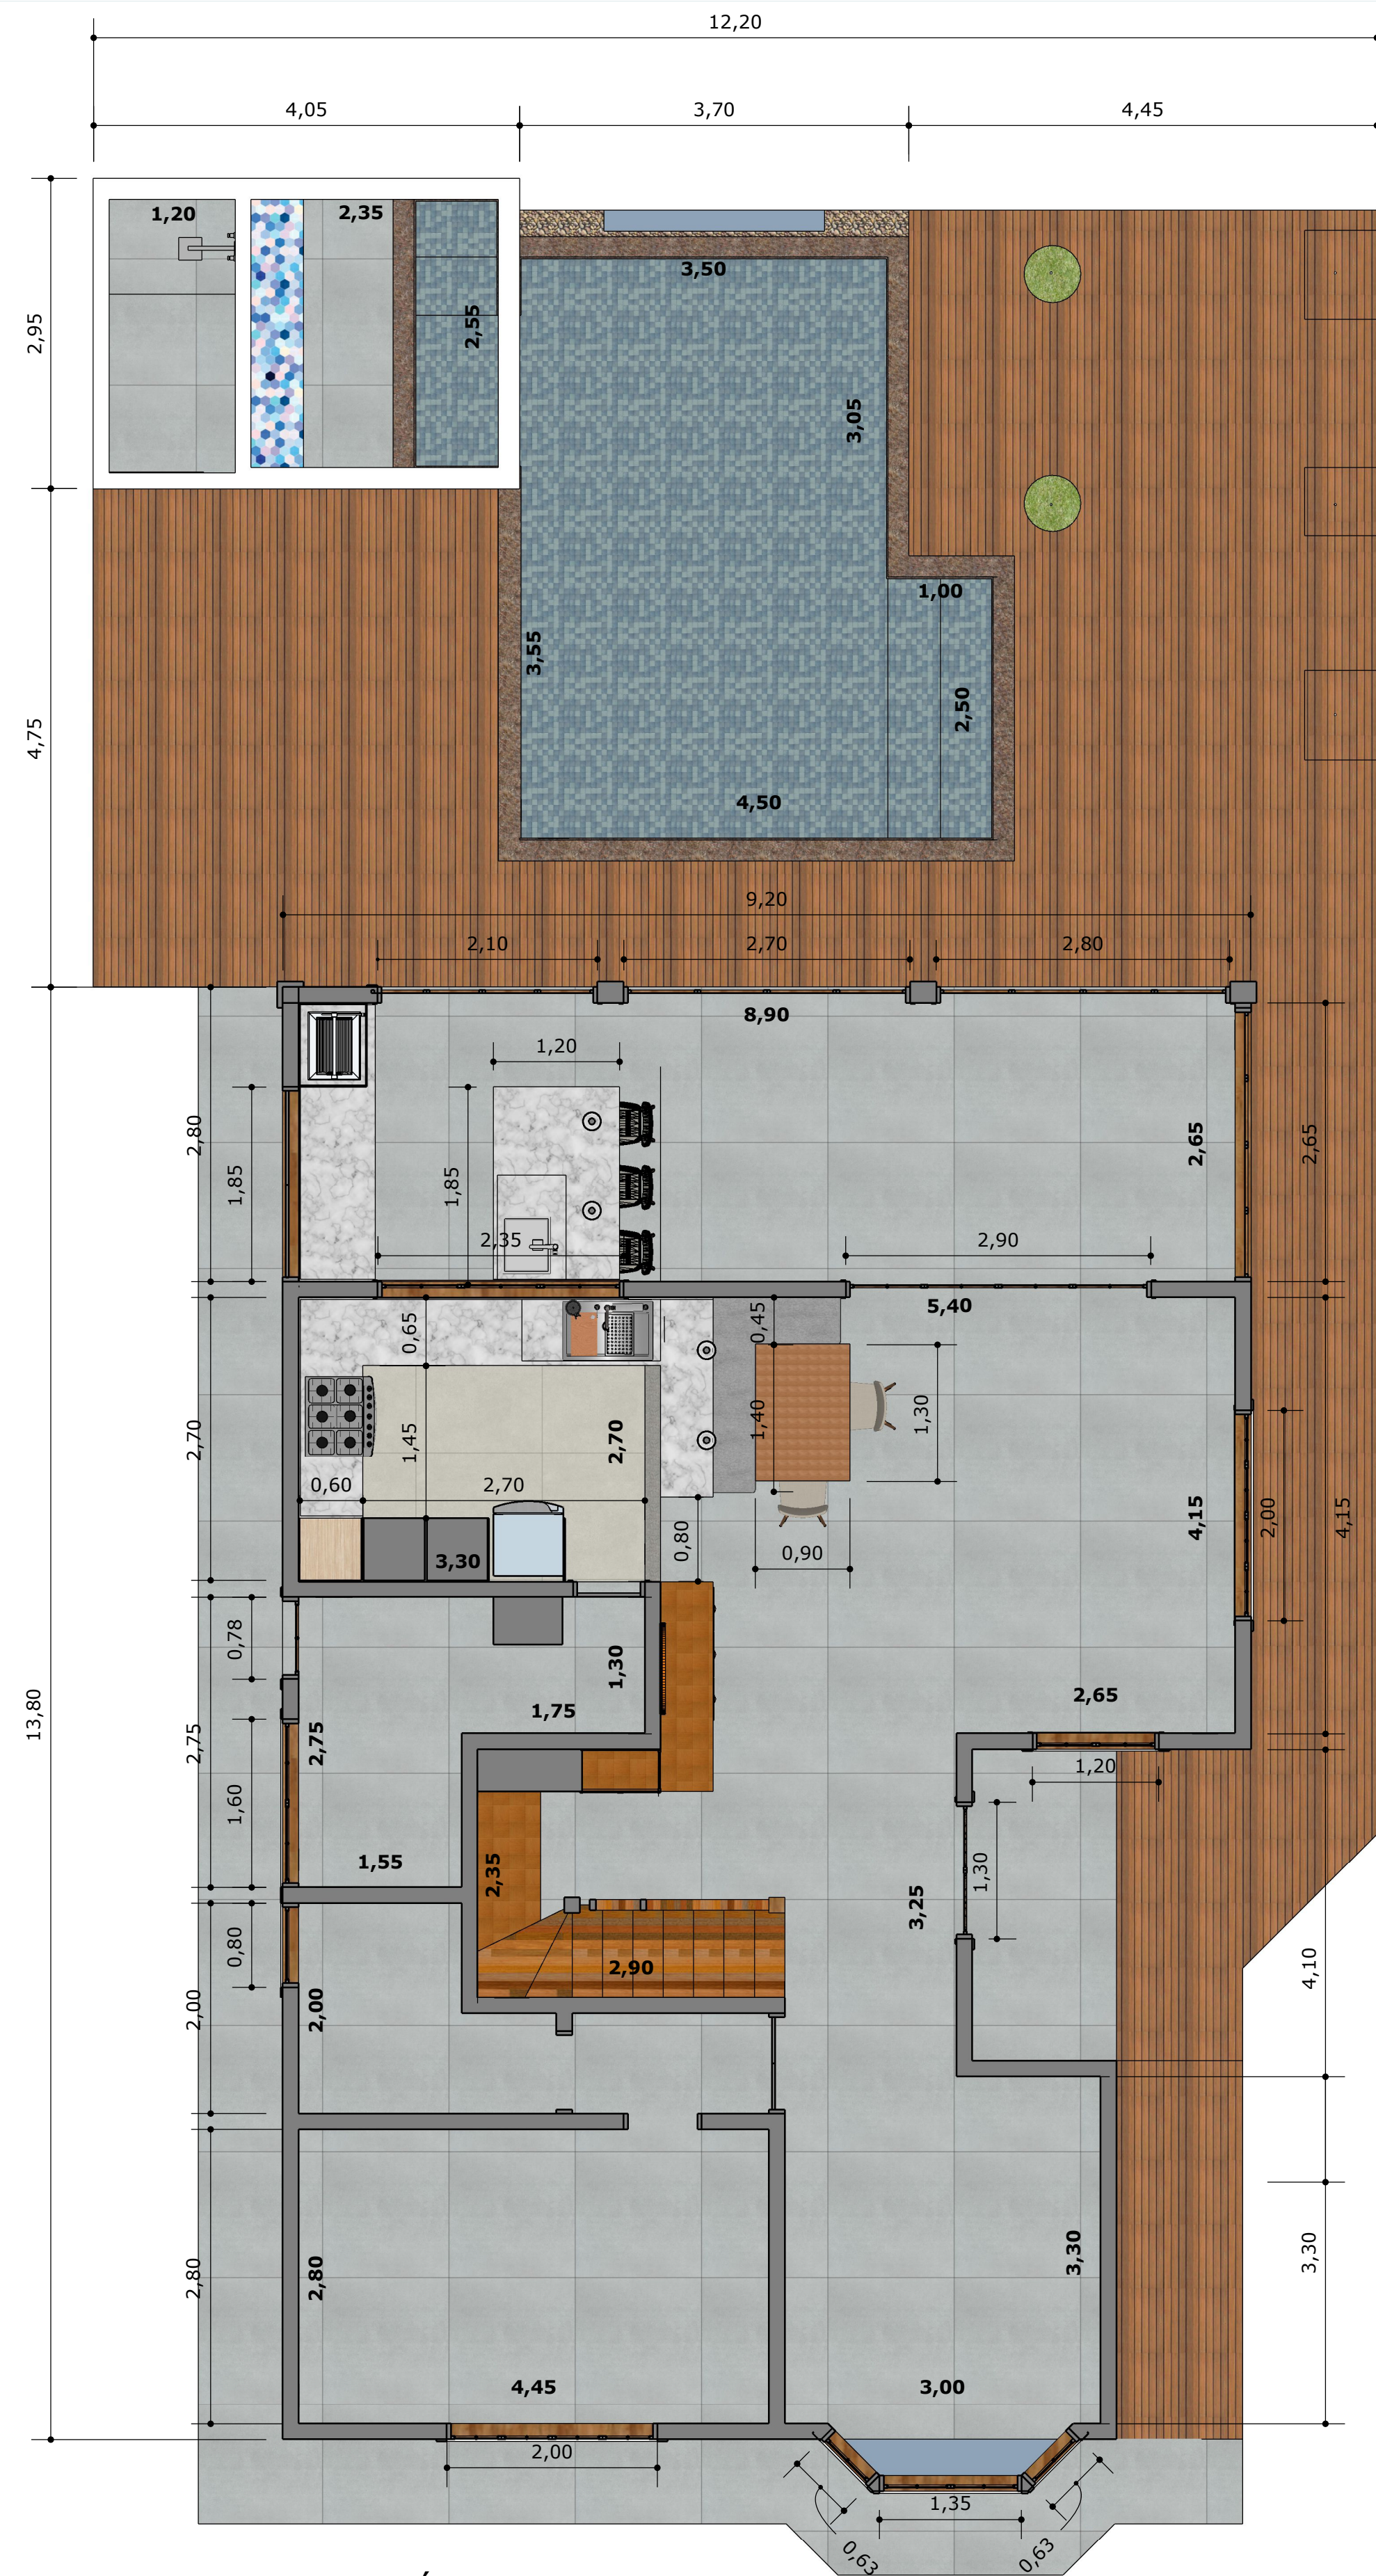

EP5 - PAV. TÉRREO
PLANTA BAIXA
Esc. 1:50

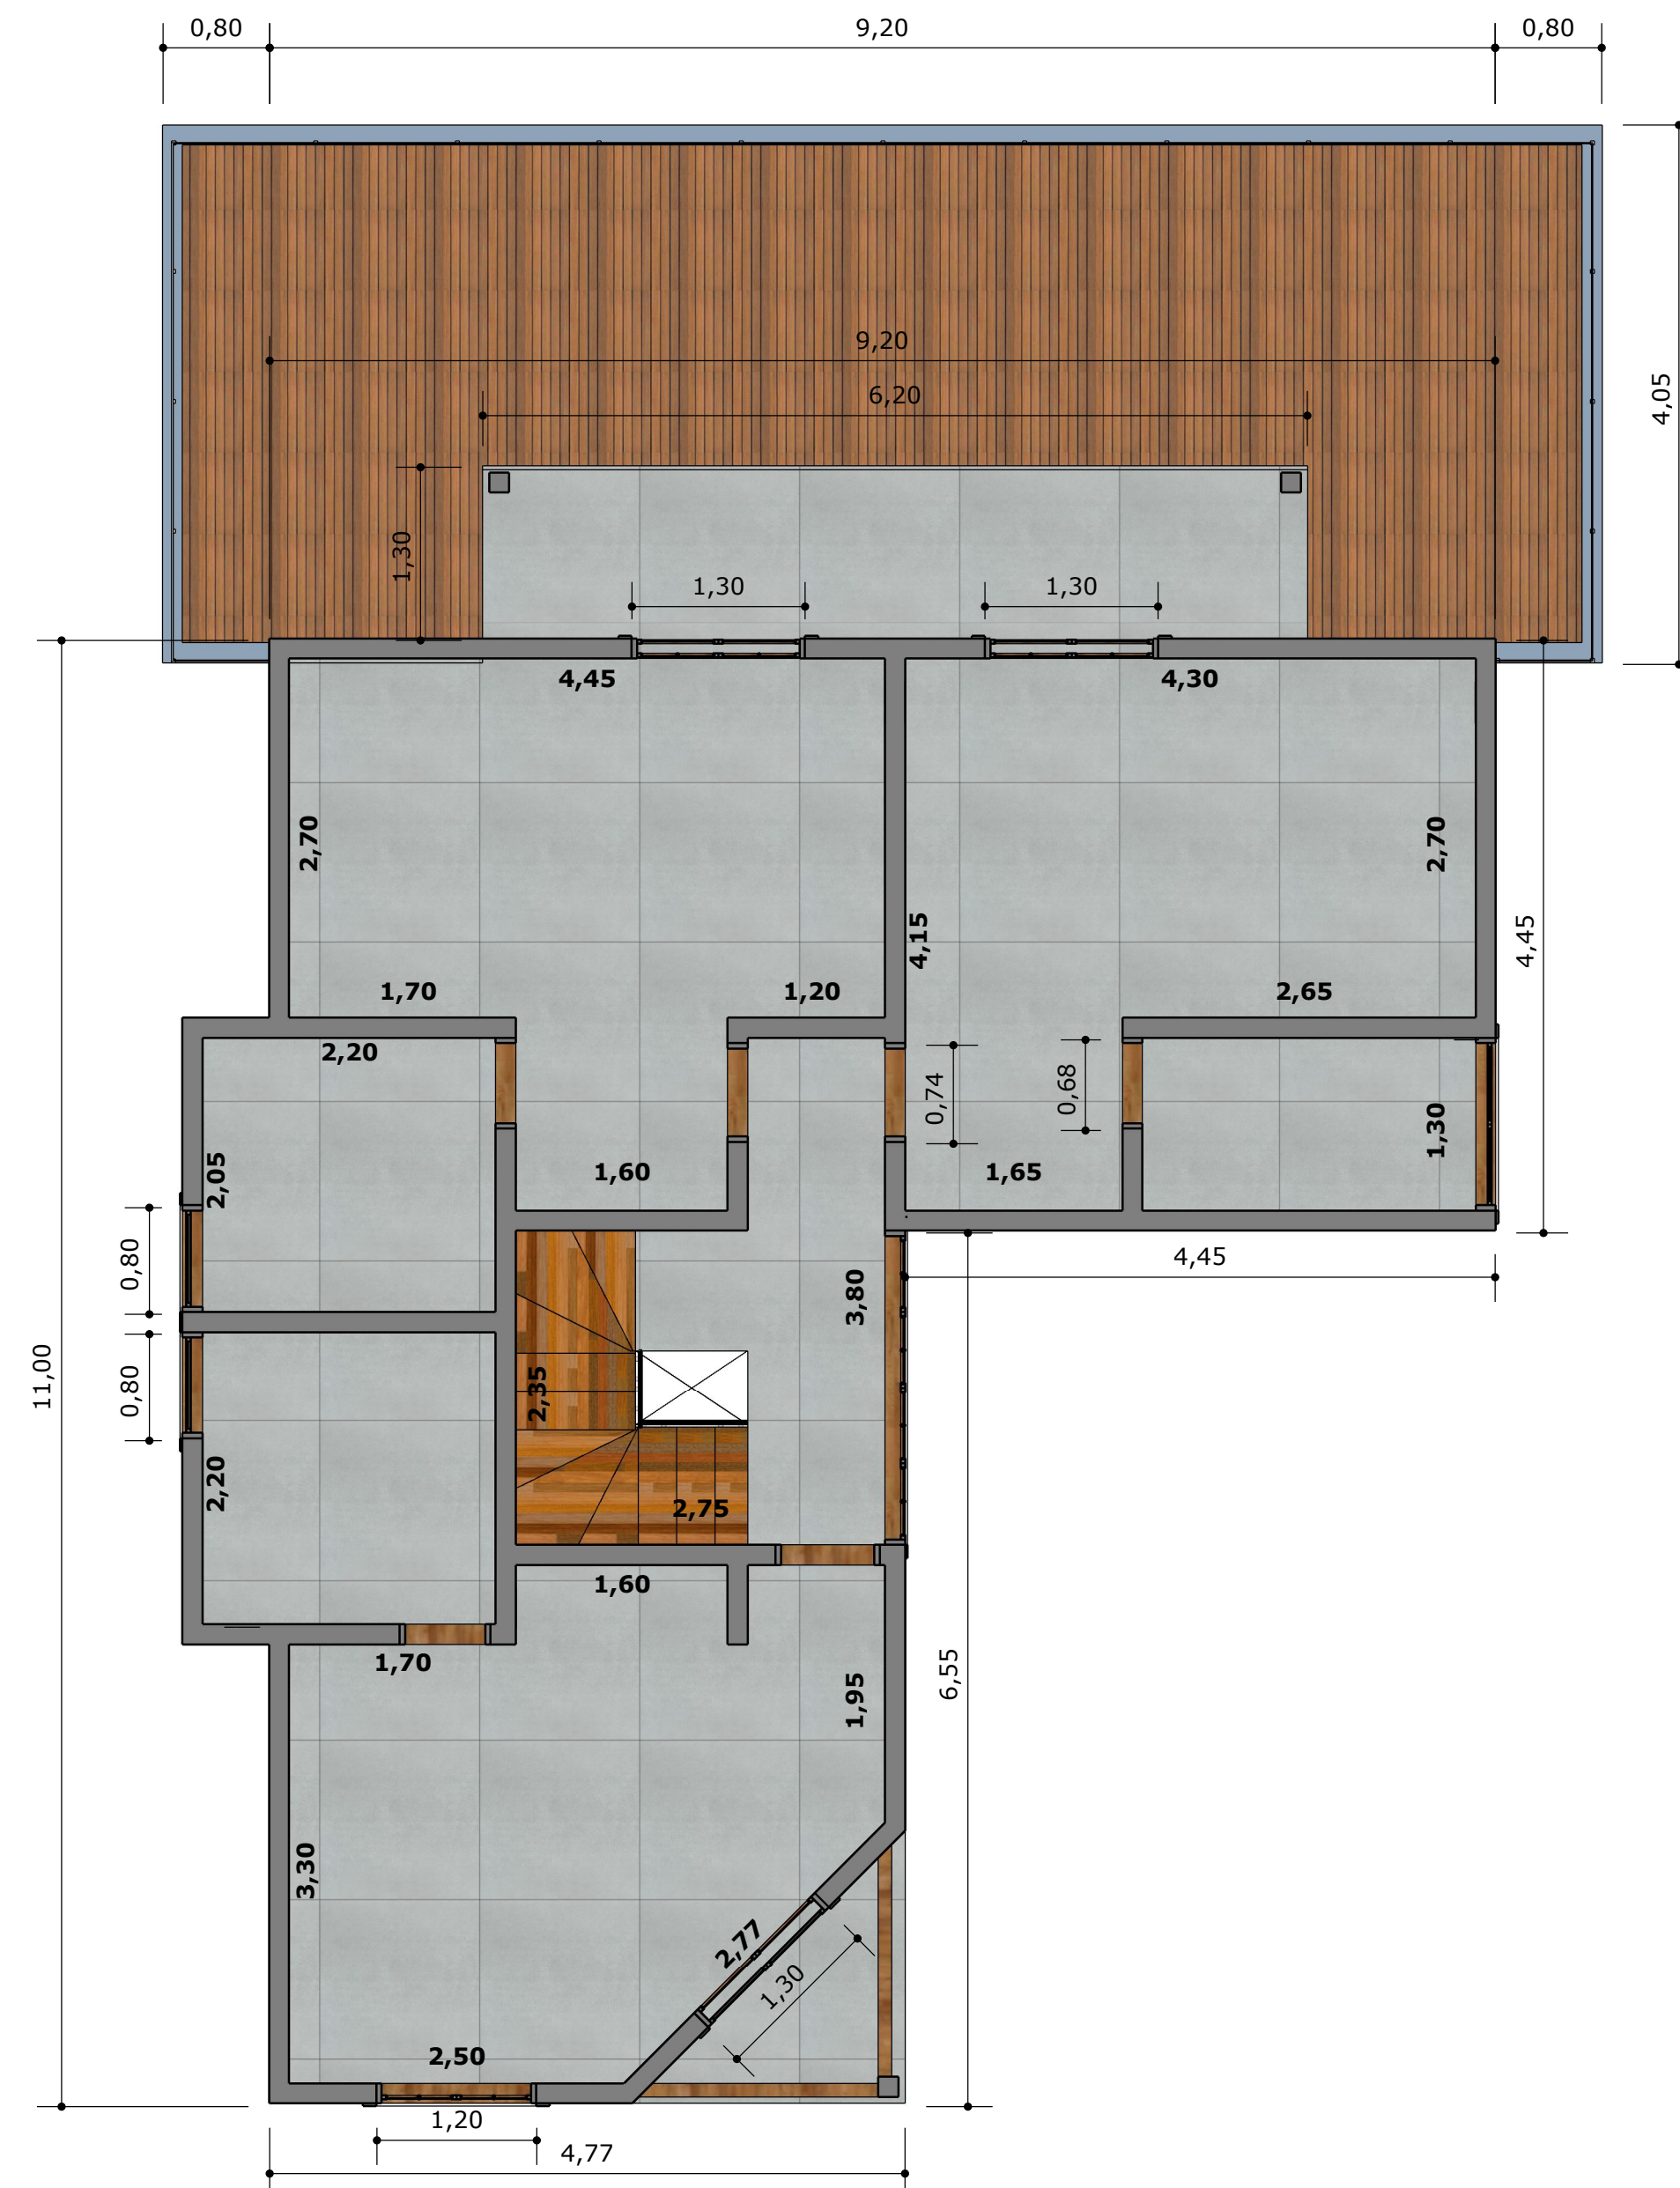

EP5 - PAV. SUPERIOR
PLANTA BAIXA
Esc. 1:50



RENDER 1



RENDER 2



RENDER 3



RENDER 4



RENDER 5



RENDER 6

